



Building Permit Application

Howard County Maryland
Department of Inspections, Licenses and Permits
3430 Court House Drive
Permits: 410-313-2455
www.howardcountymd.gov

Date Received: _____

Permit No.: _____

Building Address: 3618 Ligon Rd
City: Ellicott City State: MD Zip Code: 21042
Suite/Apt. #: _____ SDP/WP/BA #: _____
Subdivision: _____
Lot: _____ Tax Map: _____ Parcel: _____

Existing Use: Single Family Home
Proposed Use: SFA
Estimated Construction Cost: \$ 55,000

Description of Work: REMODEL KITCHEN, ONE BATHROOM
+ Add ONE BATHROOM ON 2ND FLOOR
REMOVE 2 INTERIOR WALL, ADD NEW DECK
NEW HVAC

Occupant/Tenant Name: _____
Was tenant space previously occupied? ☐ Yes ☐ No
Contact Name: _____
Address: _____
City: _____ State: _____ Zip Code: _____
Phone: _____ Fax: _____
Email: _____

Property Owner's Name: BLACK DOGS REAL ESTATE
Address: 4 EVERGREEN RD SUITE 200
City: SEVERNA PARK State: MD Zip Code: 21146
Phone: 443-249-3664 Fax: _____
Email: _____

Applicant's Name & Mailing Address, (If other than stated herein)
Applicant's Name: _____
Address: _____
City: _____ State: _____ Zip Code: _____
Phone: _____ Fax: _____
Email: _____

Contractor Company: MENCIA AND SONS HOME IMP.
Contact Person: CESAR MENCIA
Address: 1443 MIDDLETOWN RD
City: ANNA POLIS State: MD Zip Code: 21409
License No.: 130889
Phone: 443-924-7561 Fax: _____
Email: COMENCIA4@YAHOO.COM

Engineer/Architect Company: _____
Responsible Design Prof.: _____
Address: _____
City: _____ State: _____ Zip Code: _____
Phone: _____ Fax: _____
Email: _____

Commercial Building Characteristics	Residential Building Characteristics
Height:	☐ SF Dwelling ☐ SF Townhouse
No. of stories:	Depth Width
Gross area, sq. ft./floor:	1 st floor: <u>YES</u>
	2 nd floor: <u>YES</u>
Area of construction (sq. ft.):	Basement: <u>YES</u>
	☐ Finished Basement
Use group:	☒ Unfinished Basement
	☐ Crawl Space
Construction type:	☐ Slab on Grade
☐ Reinforced Concrete	No. of Bedrooms:
☐ Structural Steel	Multi-family Dwelling
☐ Masonry	No. of efficiency units:
☐ Wood Frame	No. of 1 BR units:
☐ State Certified Modular	No. of 2 BR units:
	No. of 3 BR units:
	Other Structure:
	Dimensions:
➤ Roadside Tree Project Permit	Footings:
☐ Yes ☒ No	Roof:
Roadside Tree Project Permit #	☐ State Certified Modular
	☐ Manufactured Home

Utilities
Electric: ☒ Yes ☐ No
Gas: ☐ Yes ☒ No
Water Supply
☐ Public
☒ Private
Sewage Disposal
☒ Public
☐ Private
Heating System
☐ Electric ☒ Oil
☐ Natural Gas ☐ Propane Gas
Other:
Sprinkler System:
☐ Yes ☒ No
Grading Permit Number:
Building Shell Permit Number:

THE UNDERSIGNED HEREBY CERTIFIES AND AGREES AS FOLLOWS: (1) THAT HE/SHE IS AUTHORIZED TO MAKE THIS APPLICATION; (2) THAT THE INFORMATION IS CORRECT; (3) THAT HE/SHE WILL COMPLY WITH ALL REGULATIONS OF HOWARD COUNTY WHICH ARE APPLICABLE THERETO; (4) THAT HE/SHE WILL PERFORM NO WORK ON THE ABOVE REFERENCED PROPERTY NOT SPECIFICALLY DESCRIBED IN THIS APPLICATION; (5) THAT HE/SHE GRANTS COUNTY OFFICIALS THE RIGHT TO ENTER ONTO THIS PROPERTY FOR THE PURPOSE OF INSPECTING THE WORK PERMITTED AND POSTING NOTICES.

Applicant's Signature: Cesar Mencia
Email Address: COMENCIA4@YAHOO.COM
Title/Company: OWNER

Print Name: CESAR MENCIA
Date: 2/21/19

Checks Payable to: DIRECTOR OF FINANCE OF HOWARD COUNTY

PLEASE WRITE NEATLY & LEGIBLY

-FOR OFFICE USE ONLY-

AGENCY	DATE	SIGNATURE OF APPROVAL
State Highways		
Building Officials		
PSZA (Zoning)		
PSZA (Engineering)		
Health	2/21/19	H. Oswald

Is Sediment Control approval required for issuance? ☐ Yes ☐ No
☐ CONTINGENCY CONSTRUCTION START

DPZ SETBACK INFORMATION
Front:
Rear:
Side:
Side St.:
All minimum setbacks met? ☐ Yes ☐ No
Is Entrance Permit Required? ☒ Yes ☐ No
Historic District? ☐ Yes ☐ No
Lot Coverage for New Town Zone:
SDP/Red-line approval date:

Filing Fee	\$
Permit Fee	\$
Tech Fee	\$
Excise Tax	\$
PSFS	\$
Guaranty Fund	\$
Add'l per Fee	\$
Total Fees	\$
Sub- Total Paid	\$
Balance Due	\$
Check	#

Distribution of Copies: White: Building Officials

Green: PSZA,Zoning

Yellow: PSZA,Engineering

Pink: Health

Gold: SHA



Interior Remodel 3618 Ligon Road Ellicott City, MD 21042

Living Area	Square Feet
Second Floor	594
First Floor	965
Total	1559

Table of Contents

Description	Page
Title Page	1
Basement	2
First Floor	3
Second Floor	4


General Notes

Second Floor	40 p.s.f. live load
Roof	30 p.s.f. live load
Roof Snow Load	30 lb. per sq. ft.
Wind Speed	105 mph
Seismic Conditions by Zone	1
Lighting	See notes
Floor Depth	36"
Termite	yes
Energy	yes

APPROVED
WALKTHRU BUILDING PERMIT
DATE: 2/12/19
APR SAN H. OSWALD
DESC. OF WORK: Kitchen remodel
Basement addition + HVAC.

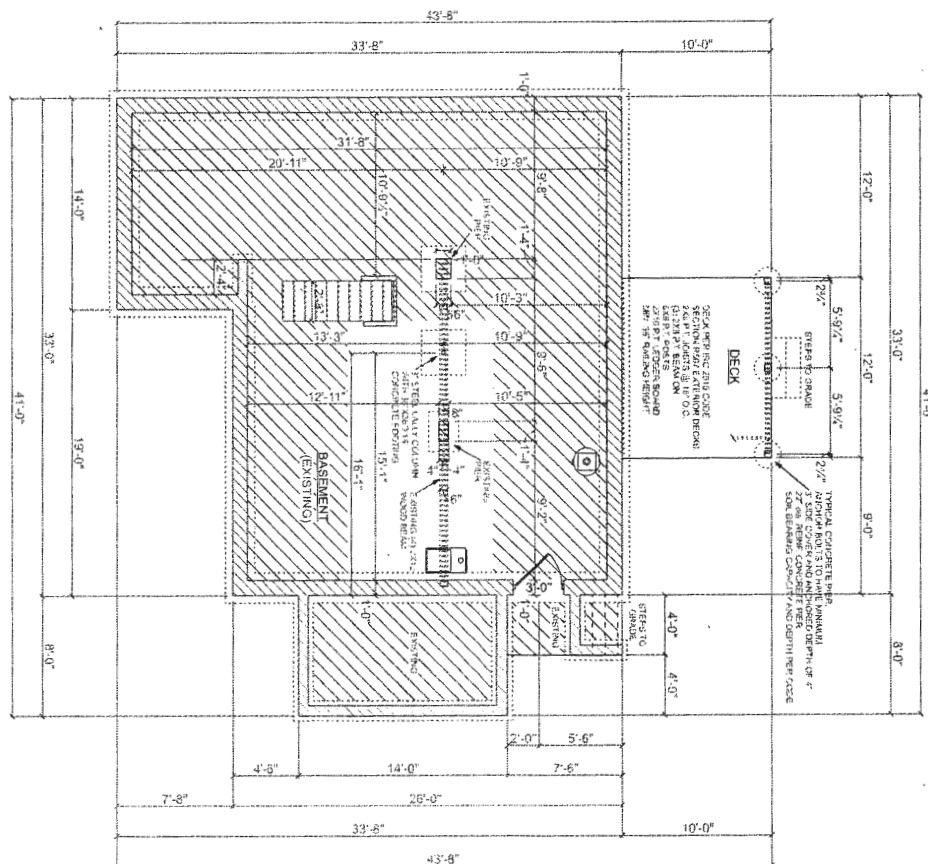


2	Drawing Number	Date: 2/17/2019	Scale: 1/8" = 1' 0"	3618 LIGON ROAD Interior Remodel © 2019 Wye Home Designs, LLC	Wye Home Designs, LLC	
		BASEMENT			Doug Gunn (410) 924-7856 dgunn@atlanticbb.net	208 Dutcher Road Queenstown, MD 21658

© 2019 Wye Home Designs, LLC

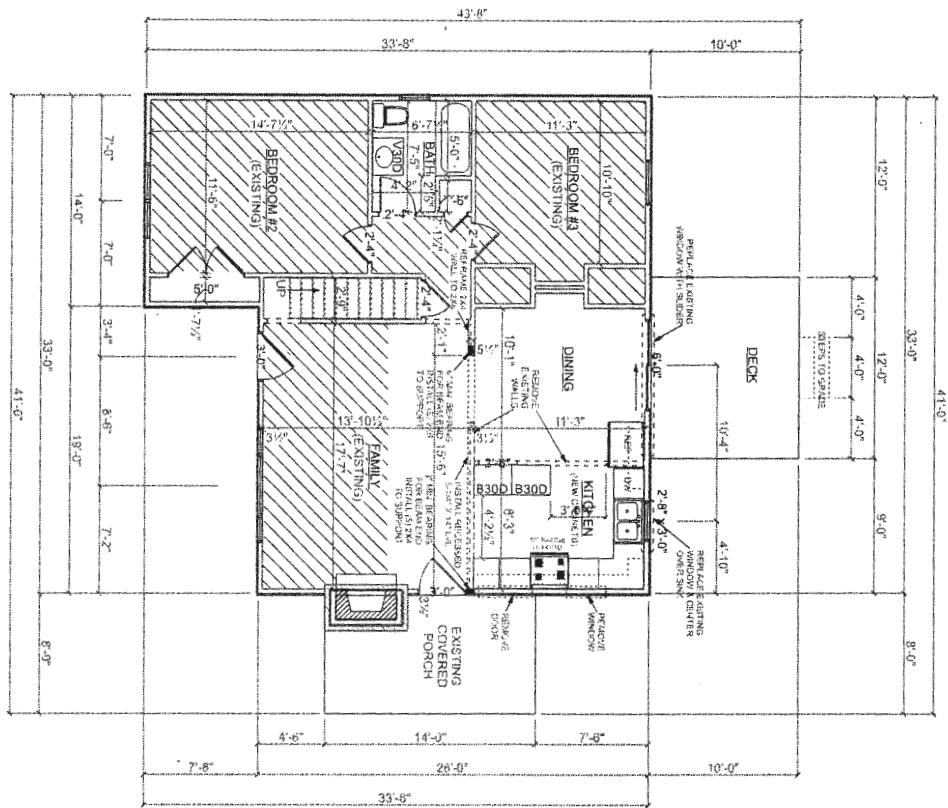

3 Drawing Number	Date: 2/17/2019	Scale: 1/8" = 1' 0"	3618 LIGON ROAD Interior Remodel © 2019 Wye Home Designs, LLC	Wye Home Designs, LLC	
	FIRST FLOOR			Doug Gunn (410) 924-7856 dgunn@atlanticbb.net	208 Dutcher Road Queenstown, MD 21658

© 2019 Wye Home Designs, LLC

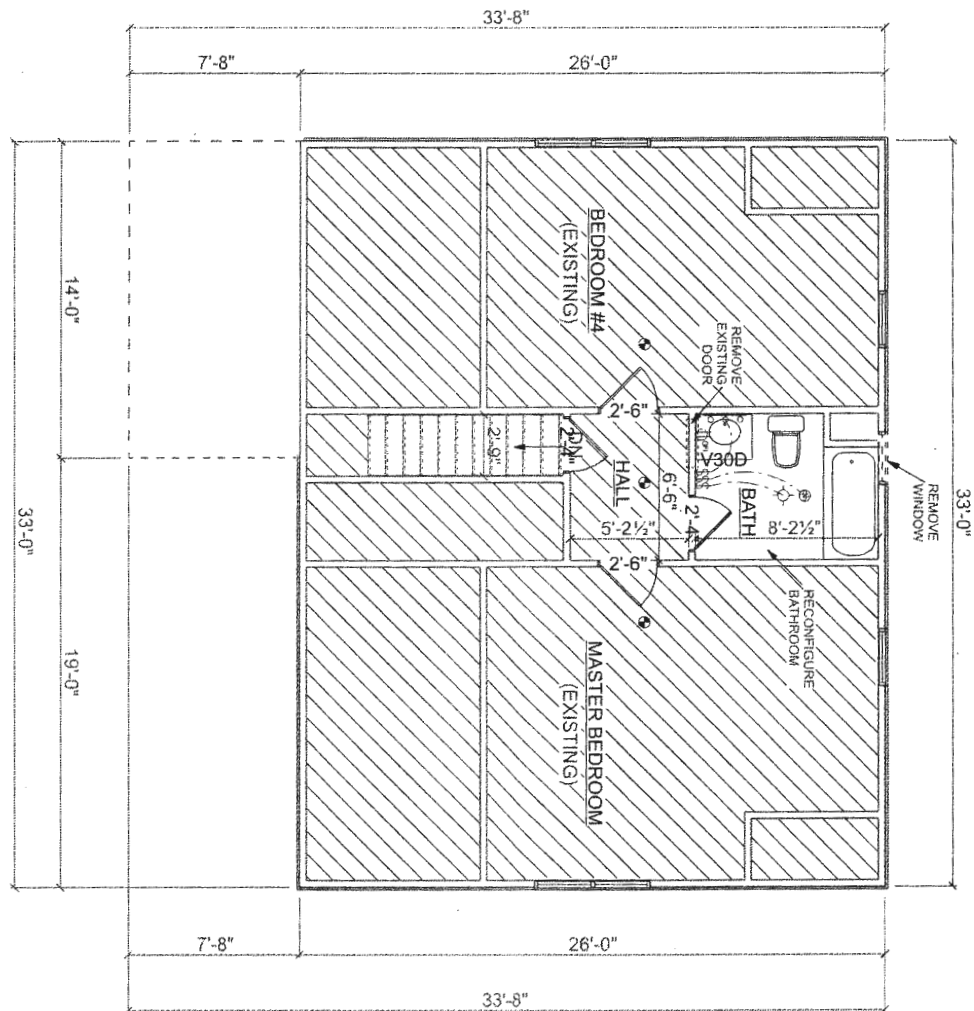

4

Drawing Number

Date: 2/17/2019

SECOND FLOOR

Scale: 3/16" = 1' 0"

3618 LIGON ROAD
Interior Remodel

© 2019 Wye Home Designs, LLC

Wye Home Designs, LLC

Doug Gunn
(410) 824-7856
dgunn@atlantichb.net

208 Dutcher Road
Queenstown, MD 21658