


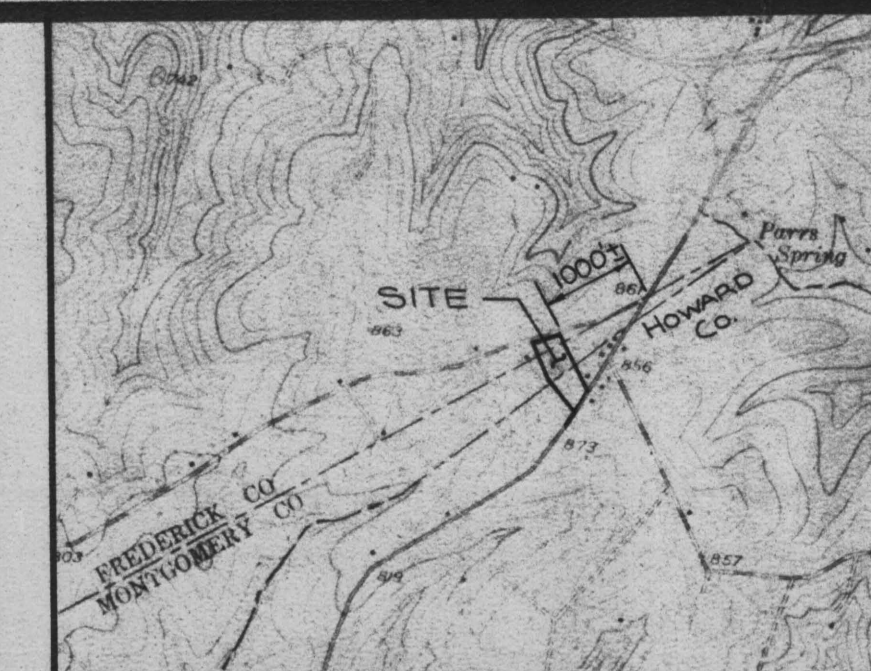

Vicinity Map - Scale: 1" = 2000'

SITE DATA

Property Information Shown Hereon Is From
Deed To Mt. Airy Full Gospel Church, Inc.
Recorded In Deed Book 981, Page 869
Among The Land Records Of Frederick
County, Maryland.

TAX MAP.....1, BLOCK 20, PARCEL 1
ELECTION DISTRICT.....4
ZONING.....RURAL "R", ADJOINING ZONING RURAL "R"
TOTAL PARCEL AREA.....9.08 ACRES
PORTION OF PARCEL IN HOWARD COUNTY 3.4 ACRES

BUILDING INFORMATION

	Height	Square Footage
Existing School	32'-4"	7,556
1st Floor		4,884
2nd Floor		12,240
Classroom		6,450
Office		386
Gym		3,072
Existing Church	Ridge 32' Steeple 32'	11,340*
Total		3,825
Sanctuary		299
Office		2,219
Educational		1,800
Social		
Proposed School	32'	19,880
1st Floor		4,800
2nd Floor		4,800
3rd Floor		10,280
Total		29,880
Classroom & Shops		14,308
Gym		5,572

*Other Footage Includes stairwells, halls, storage, bathrooms, etc.

PARKING REQUIREMENT

	PARKING REQUIRED	
Church	1 Space/6 Lin. Ft. of pew space (595)	99 Spaces
Elementary & Middle School (K-8th grade)	1 Space/20 pupils for staff (180 Projected)	9 Spaces
	1 Space/5 seats in all-purpose room (75)	15 Spaces
	Visitors parking	5 Spaces
High School (9th-12 grades)	1 Space/20 pupils for staff (80 Projected)	4 Spaces
	Visitors parking	10 Spaces
	1 Space/15 pupils for student drivers	6 Spaces
Gymnasium	*1 Space/3 permanent seats (350) or **1 Space/4 S.F. of seating area (1008)	117 Spaces 252 Spaces
TOTAL FOR SCHOOL		*166 Spaces **307 Spaces
		Parking Provided 135 Spaces

NOTE: All pupils arrive by private transportation, no school bus service is provided.

ACTIVITIES SCHEDULE

Type of Use	Days/Hours	Building(s)	Number of Employees	Hours Parked
1. School	Monday - Friday 8:30-1:00 p.m. (Sept. - June)	School (existing) Part of Church	20	8:00 a.m. - 3:30 p.m.
2. Church (Including Sunday School)	Sunday 8:30-12:30 p.m. 7:00-9:00 p.m. Thursday	Proposed School Church (Part of School for Sunday School)	12 Max. 1	8:00 a.m. - 3:30 p.m. Same as Days/Hours
3. Youth Meeting	Friday 7:30-9:00 p.m.	Church (Sanctuary)	1	Same as Days/Hours

Social activities, including weddings, tend to be seasonal, but average perhaps 2/month. These are held primarily in our 1800 S.F. fellowship hall, occasionally in the gym, on Saturdays (and occasionally on church evenings). These average 30-70 people. No food is prepared on the premises.


Congregation sizes average: Sunday 8:30 a.m. - 60
Sunday 11:00 a.m. - 275
Sunday a.m. - 30
Thursday p.m. - 15

SPECIAL EXCEPTION USES
FOR BA-85-49E
MT. AIRY FULL GOSPEL CHURCH, INC.
SITUATE ALONG MD RTE. 27
MT. AIRY HOWARD COUNTY MARYLAND



PROJECT NO. 3496
DRAWING NO. D-920
DATE: AUG. 28, 1984
DRAWN BY: B.V.L.
CHECKED BY: R.B.B.

SHEET 1 OF 3

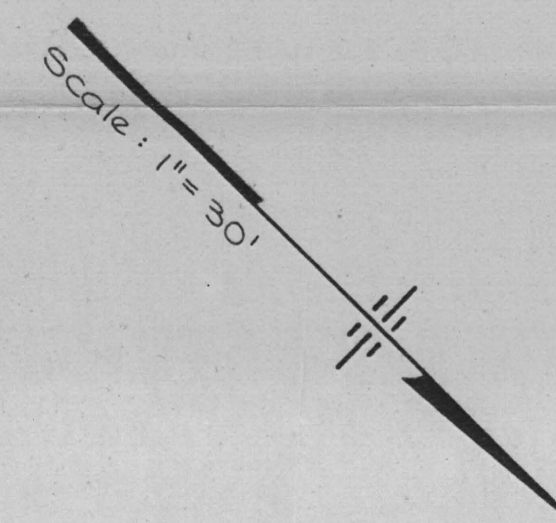

B.M. - PK Nail Set in Light Pole
At Edge of Gravel Lot
Elev. 501.05

MD. RTE. 27

12" C.M.P.

P.E. Pole

P.E. Pole

Landscape Legend

- Proposed Trees ~ Hardwood Deciduous
Proposed Shrubs ~ Andorra Junipers or Azaleas

OWNER:
Mt. Airy Full Gospel Church, Inc.
13949A Penn Shop Road
Mt. Airy, Maryland 21771
Phone: (301) 831-7181