



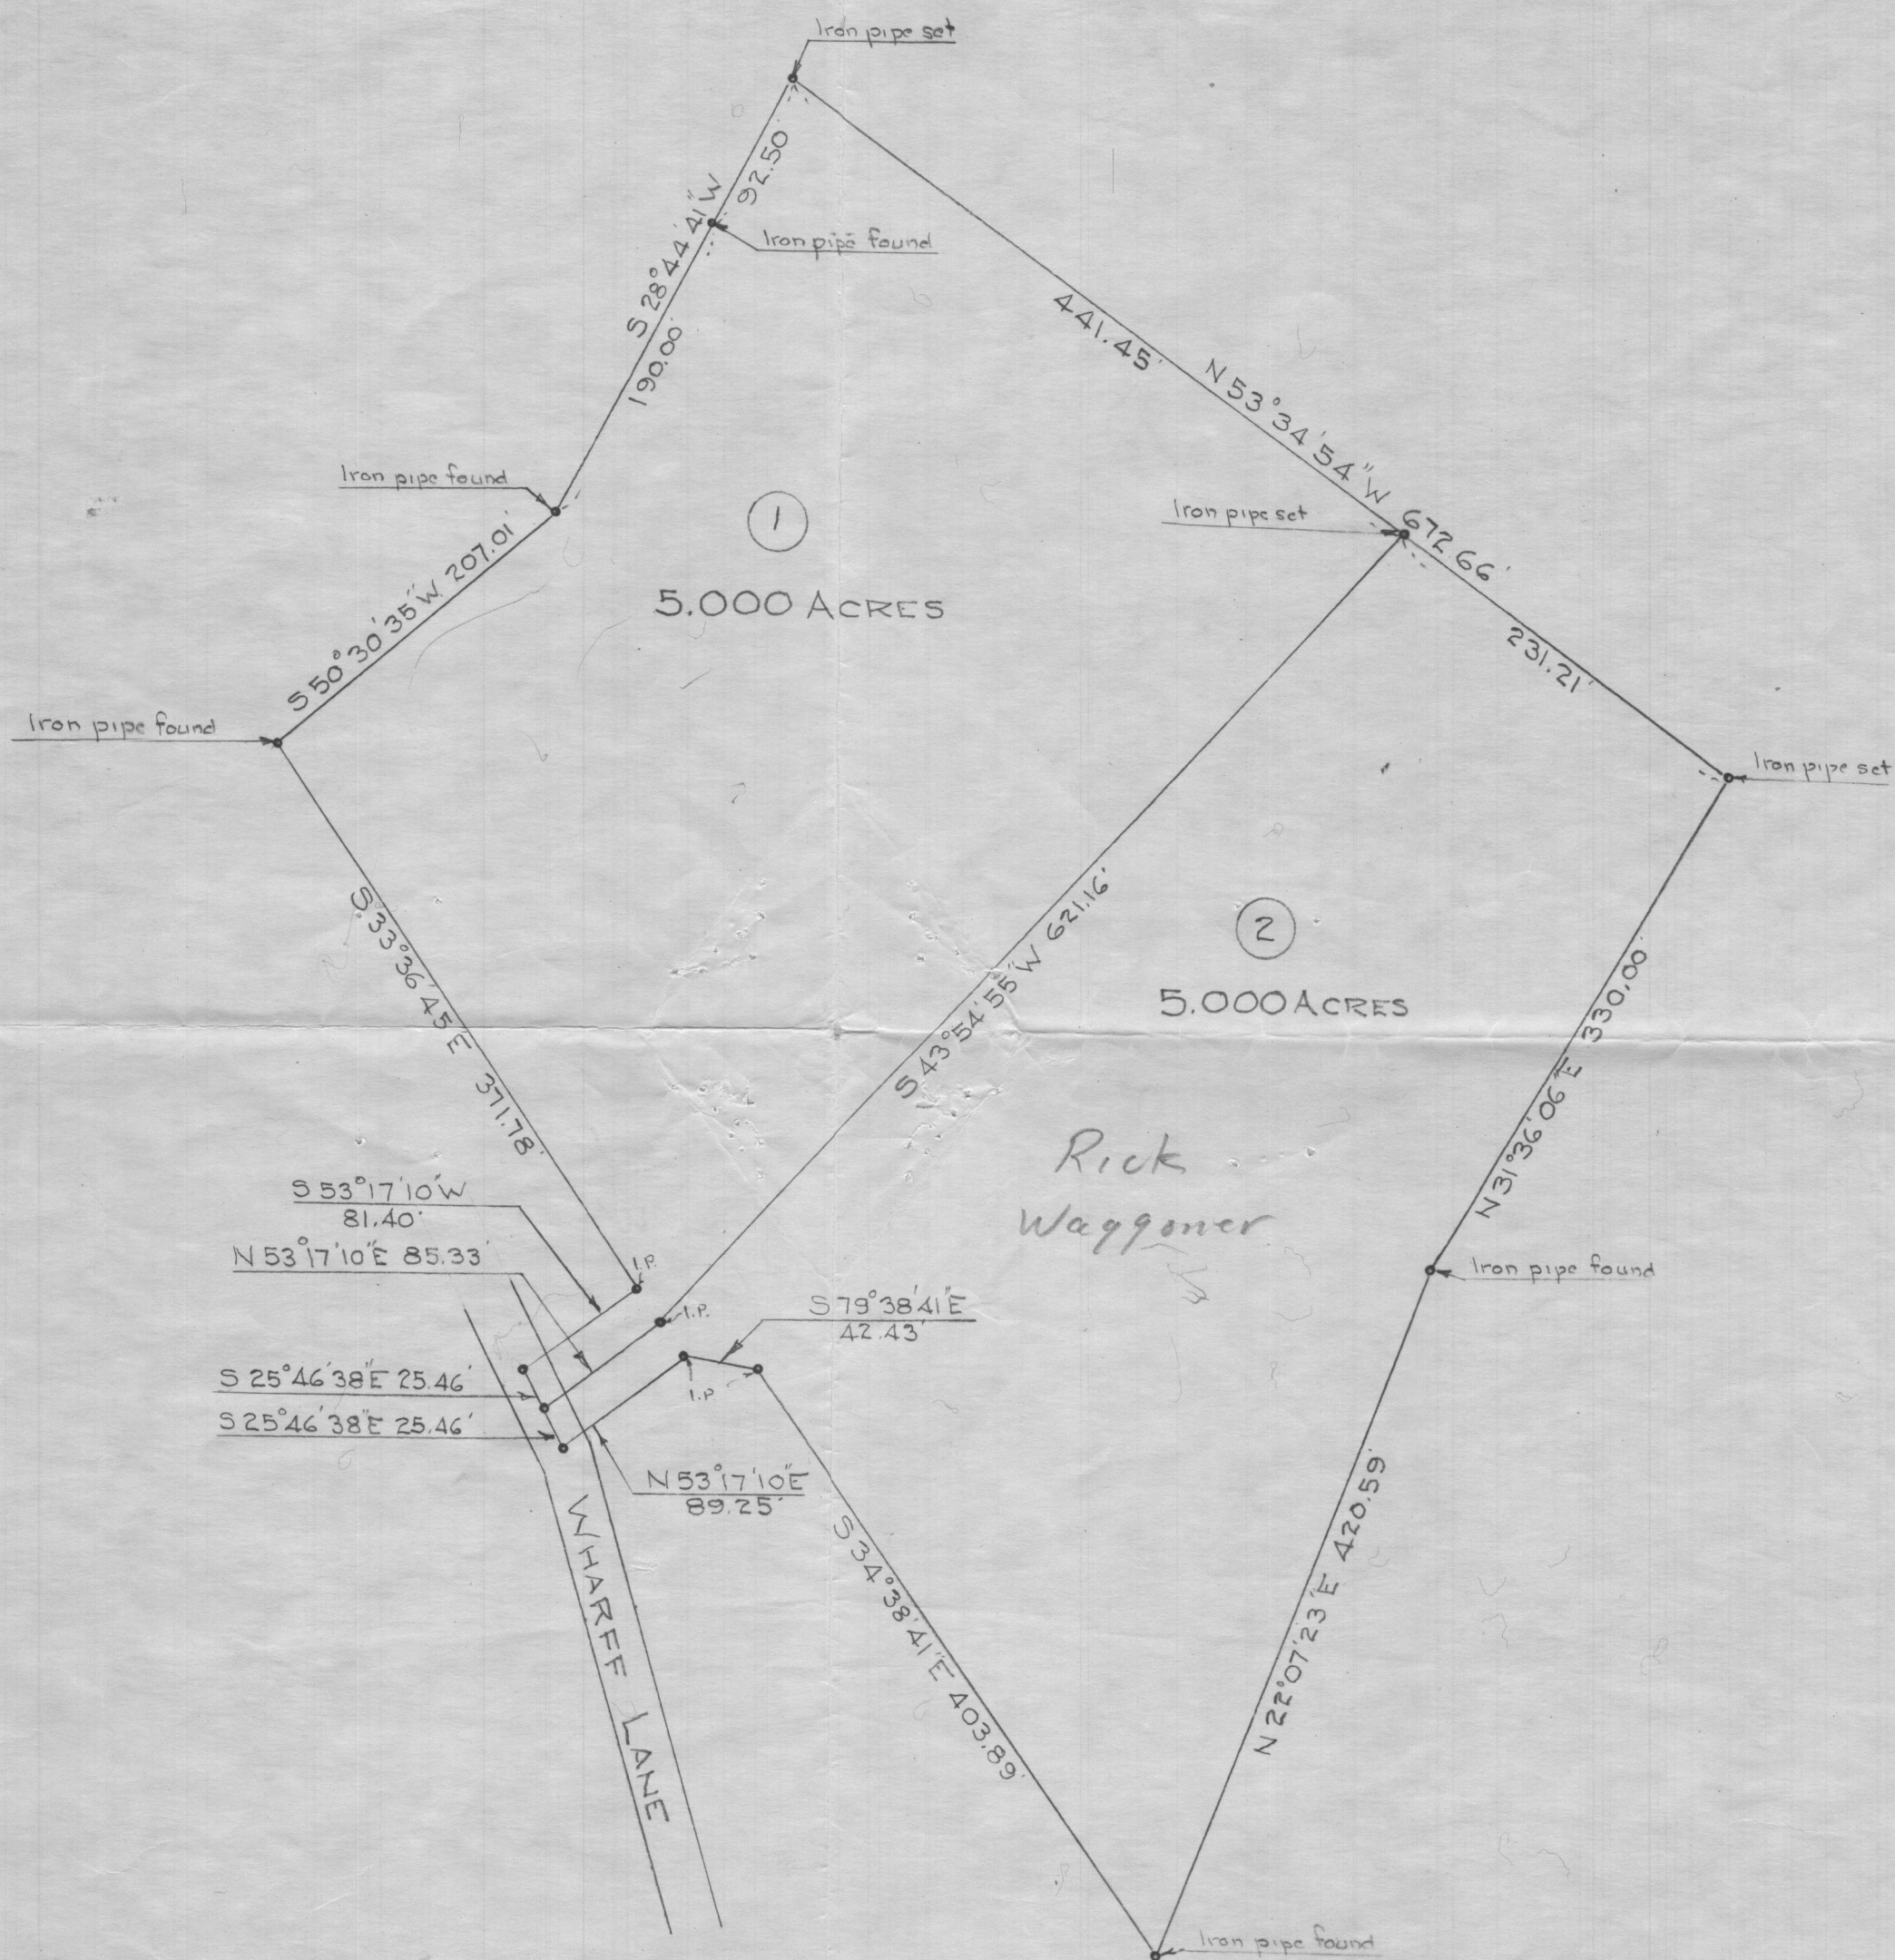

PLAT OF SURVEY
FOR
EARL H. HECKMAN
FIRST ELECTION DIST. HOWARD COUNTY
ELLCOTT CITY, MARYLAND
SCALE: 1" = 100 FT APRIL 29, 1974

Recorded?
3 or 4 bedrooms.

4/15/95
9:30

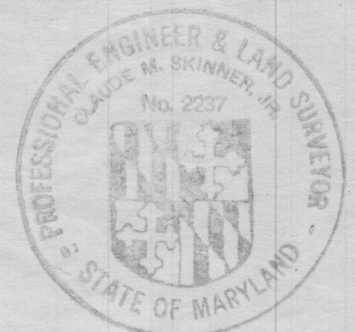

Charles M. Skinner Jr.
C 4094