

1048 Stepping Place
Lot 17

CLIFTON PARK II

revised
1/19/21

Health Dept



NVR, Inc.
Architectural Services
Architects
21 Byte Court, Suite A
Frederick, MD 21702

	FULL BASEMENT							CRAWL SPACE							ATTACHED GARAGES				OPTIONAL ROOMS					
	STD. DWGS.	ELEV. 'A'	ELEV. 'B'	ELEV. 'C'	ELEV. 'D'	ELEV. 'E'	ELEV. 'F'	STD. DWGS.	ELEV. 'A'	ELEV. 'B'	ELEV. 'C'	ELEV. 'D'	ELEV. 'E'	ELEV. 'F'	THREE CAR SIDE ENTRY	TWO CAR SIDE ATTACHED			CONSERVATORY	SUITE FIRST FLOOR	MORNING ROOM	BONUS ROOM		
NOTE SHEET	2							2																
FRONT ELEVATIONS - SIDING		3						3																
FRONT ELEVATIONS - BRICK		4		1	8			4		7	8													
FRONT ELEVATIONS - SIDING/STONE		5	6		9	10.1	10.2	5	6		9	10.1	10.2											
RIGHT SIDE ELEVATIONS - SIDING OR SIDING/STONE		11	13	14	16	18.1	18.2	11	13	14	16	18.1	18.2											
RIGHT SIDE ELEVATIONS - BRICK		12		15	17			12		15	17													
LEFT SIDE ELEVATIONS - SIDING OR SIDING/STONE		19	21	22	24	26.1	26.2	19	21	22	24	26.1	26.2											
LEFT SIDE ELEVATIONS - BRICK		20		23	25			20		23	25													
REAR ELEVATIONS - SIDING		27	29	30	32	34.1	34.2	27	29	30	32	34.1	34.2											
REAR ELEVATIONS - BRICK		28		31	33			28		31	33													
FOUNDATION		35	36	37.1	37.2	37.3	41.3	35	36	37.1	37.2	37.3	41.3	38	38	38	38	38	38	38	38	38	38	38
HOLD DOWN DETAILS		43						43																
PLUMBING GROUND WORKS		44						45																
BASEMENT PLAN		46.1	46.1	46.1	46.2	46.3	46.3																	
FIRST FLOOR PLAN		47	48	48	49.1	49.1	49.2	41	48	48	49.1	49.1	49.2											
FIRST FLOOR PLAN PARTIALS		50						50						50	55				51	51	52			
SECOND FLOOR PLAN		54	56	56	56	56	56	54	56	56	56	56	56									55		
SECOND FLOOR PLAN PARTIALS		51						51																
BUILDING SECTION AT FOYER		58						58							61			61	61		59			
BUILDING SECTION AT GARAGE		60						60						60						60				
STAIR SECTION (FRONT STAIR) - STANDARD		62						62																
STAIR SECTION (FRONT STAIR) - UPGRADE		64						64																
STAIR SECTION (FRONT STAIR) - UPGRADE W/ METAL		66, 67.1						66, 67.1																
STAIR SECTION (FRONT STAIR) - UPGRADE W/ CRAFTSMAN		67.2, 67.3						67.2, 67.3																
STAIR SECTION (REAR STAIR) - STANDARD		68						68																
STAIR SECTION (REAR STAIR) - UPGRADE		69.1						69.1																
STAIR SECTION (REAR STAIR) - UPGRADE W/ CRAFTSMAN		69.2						69.2																
KITCHEN PLANS - CABINET HOOD 'B'		70						70												71				
KITCHEN PLANS - CABINET HOOD 'C'		72						72												73				
KITCHEN PLANS - GOURMET		74						74												75				
KITCHEN PLANS - ISLANDS		76						76																
NET BAR, LAUNDRY, CHAIRS CENTER		77						77																
INTERIOR DETAILS - BATH ELEVATIONS		78						78																
INTERIOR DETAILS - COLUMNS / BULKHEAD		79						79																
INTERIOR DETAILS - FOYER AND FAMILY ROOM WINDOWS		80	80	80	80	80	81	80	80	80	80	80	81											
INTERIOR DETAILS - FIREPLACE DETAILS		82						82																
INTERIOR DETAILS - FIREPLACE DETAILS W/ BONUS RM.		83						83																
INTERIOR MISC. DETAILS		84						84																
EXTERIOR ELEVATION DETAILS			85	85	86.1	86.2			85	85	86.1	86.2												
EXTERIOR MISC. DETAILS		87						87																
BASEMENT ELECTRICAL		88.1	88.1	88.2	88.2	88.3	88.3																	
FIRST FLOOR ELECTRICAL		89	90	90	91.1	91.1	91.2	89	90	90	91.1	91.1	91.2											
FIRST FLOOR ELECTRICAL PARTIALS		92						92						92	95				93	93	94			
SECOND FLOOR ELECTRICAL		96	98	98	98	98	98	96	98	98	98	98	98									97		
SECOND FLOOR ELECTRICAL PARTIALS		99						99																
FIRST FLOOR JOIST LAYOUT		100	101	101	102	102	102	100	104	104	105	105	105						100	100	100			
SECOND FLOOR JOIST LAYOUT		106	108	108	109	109	109	106	108	108	109	109	109						106	106	106			
ROOF FRAMING		110	111	112	113	114.1	114.2	110	111	112	113	114.1	114.2											
TRUSS BRACING		118						118						118	118	118								
BRACED HALL		121						121																
ROOF VENTILATION		123	124	125	126	127.1	127.2	123	124	125	126	127.1	127.2											
BASEMENT HVAC PLAN		128	128.1																					
CRAWL SPACE HVAC PLAN								129																
FIRST FLOOR HVAC PLAN		130						131																
SECOND FLOOR HVAC PLAN		132						132																

BASE SQUARE FOOTAGE

FIRST FLOOR	GROSS SQ. FT.	2480
SECOND FLOOR	GROSS SQ. FT.	1481
HOUSE TOTAL	GROSS SQ. FT.	4461

ELEVATIONS SQ. FT.

ELEVATION 'A'	GROSS SQ. FT.	10
ELEVATION 'B'	GROSS SQ. FT.	120
ELEVATION 'C'	GROSS SQ. FT.	120
ELEVATION 'D'	GROSS SQ. FT.	121
ELEVATION 'E'	GROSS SQ. FT.	132
ELEVATION 'F'	GROSS SQ. FT.	146

ADDITIONAL SQ. FT.

MORNING ROOM	GROSS SQ. FT.	160
CONSERVATORY OR SUITE FIRST FLOOR	GROSS SQ. FT.	1352
SIDE ATTACHED GARAGE	GROSS SQ. FT.	1137
SIDE ATTACHED GARAGE w/ FAMILY OFFICE	GROSS SQ. FT.	1233
5TH BEDROOM LAYOUT	GROSS SQ. FT.	1852
SITTING AREA	GROSS SQ. FT.	165
BONUS ROOM / BEDROOM	GROSS SQ. FT.	1398
2ND FLOOR LAUNDRY		
- ELEVATION 'A'	GROSS SQ. FT.	105
- ELEVATION 'B'	GROSS SQ. FT.	125
- ELEVATION 'C'	GROSS SQ. FT.	123
- ELEVATION 'D'	GROSS SQ. FT.	141
- ELEVATION 'E'	GROSS SQ. FT.	182
- ELEVATION 'F'	GROSS SQ. FT.	182

MAXIMUM FINISHED SQ. FT.

HOUSE TOTAL	GROSS SQ. FT.	6341
**MAXIMUM SQ. FT. DOES NOT INCLUDE BASEMENT		

FINISHED BASEMENT SQ. FT.


RECREATION ROOM	GROSS SQ. FT.	1244
MEDIA ROOM	GROSS SQ. FT.	1317
HOME OFFICE	GROSS SQ. FT.	1233
BASEMENT BATH	GROSS SQ. FT.	168
BASEMENT CLOSET	GROSS SQ. FT.	144
EXERCISE ROOM	GROSS SQ. FT.	1214

FOOTPRINT

BASE HOUSE:	
WIDTH:	60'-4"
DEPTH:	68'-4"
MAXIMUM:	
WIDTH:	101'-8"
DEPTH:	18'-8"

SET - VERSION
10300-01

CS-1

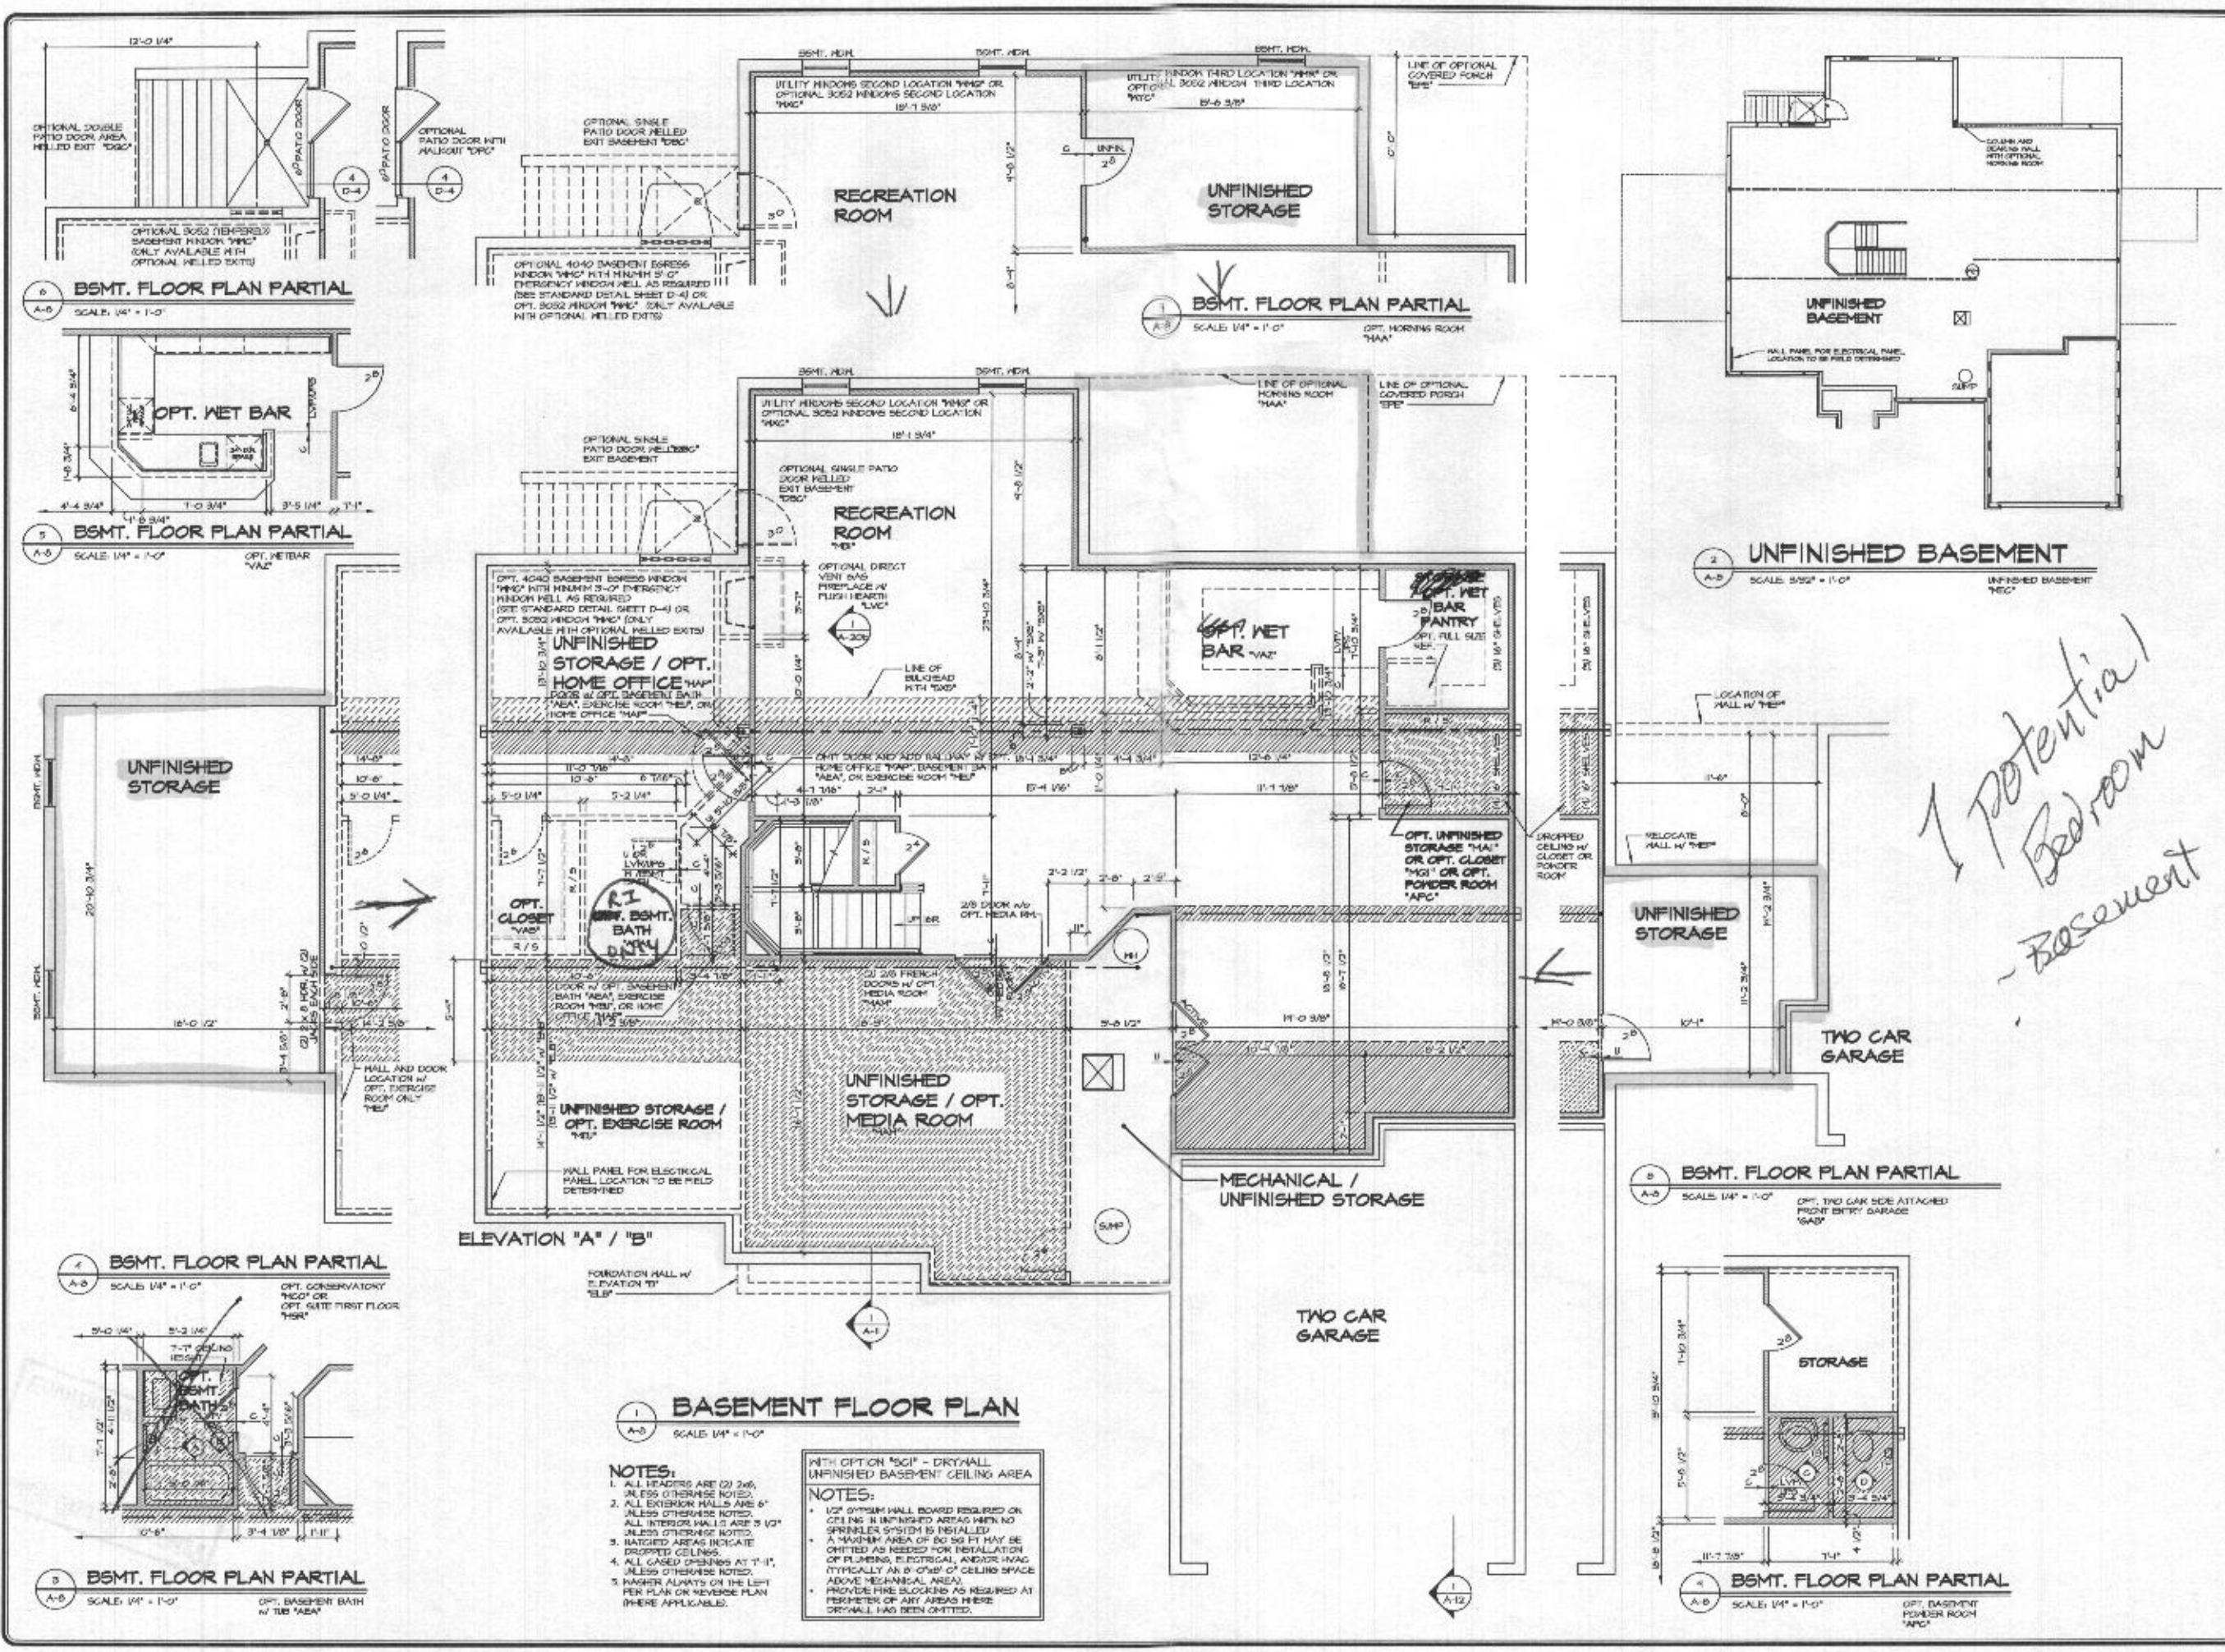


1 potential Bedroom - Basement


REV. NO.	DATE	DESCRIPTION

SET NO. 10900	CLIFTON PARK II
VERSION 01	BASEMENT FLOOR PLAN
DATE: 10/10/00	OPTION: FBA
DESIGNER: FBA	46.1


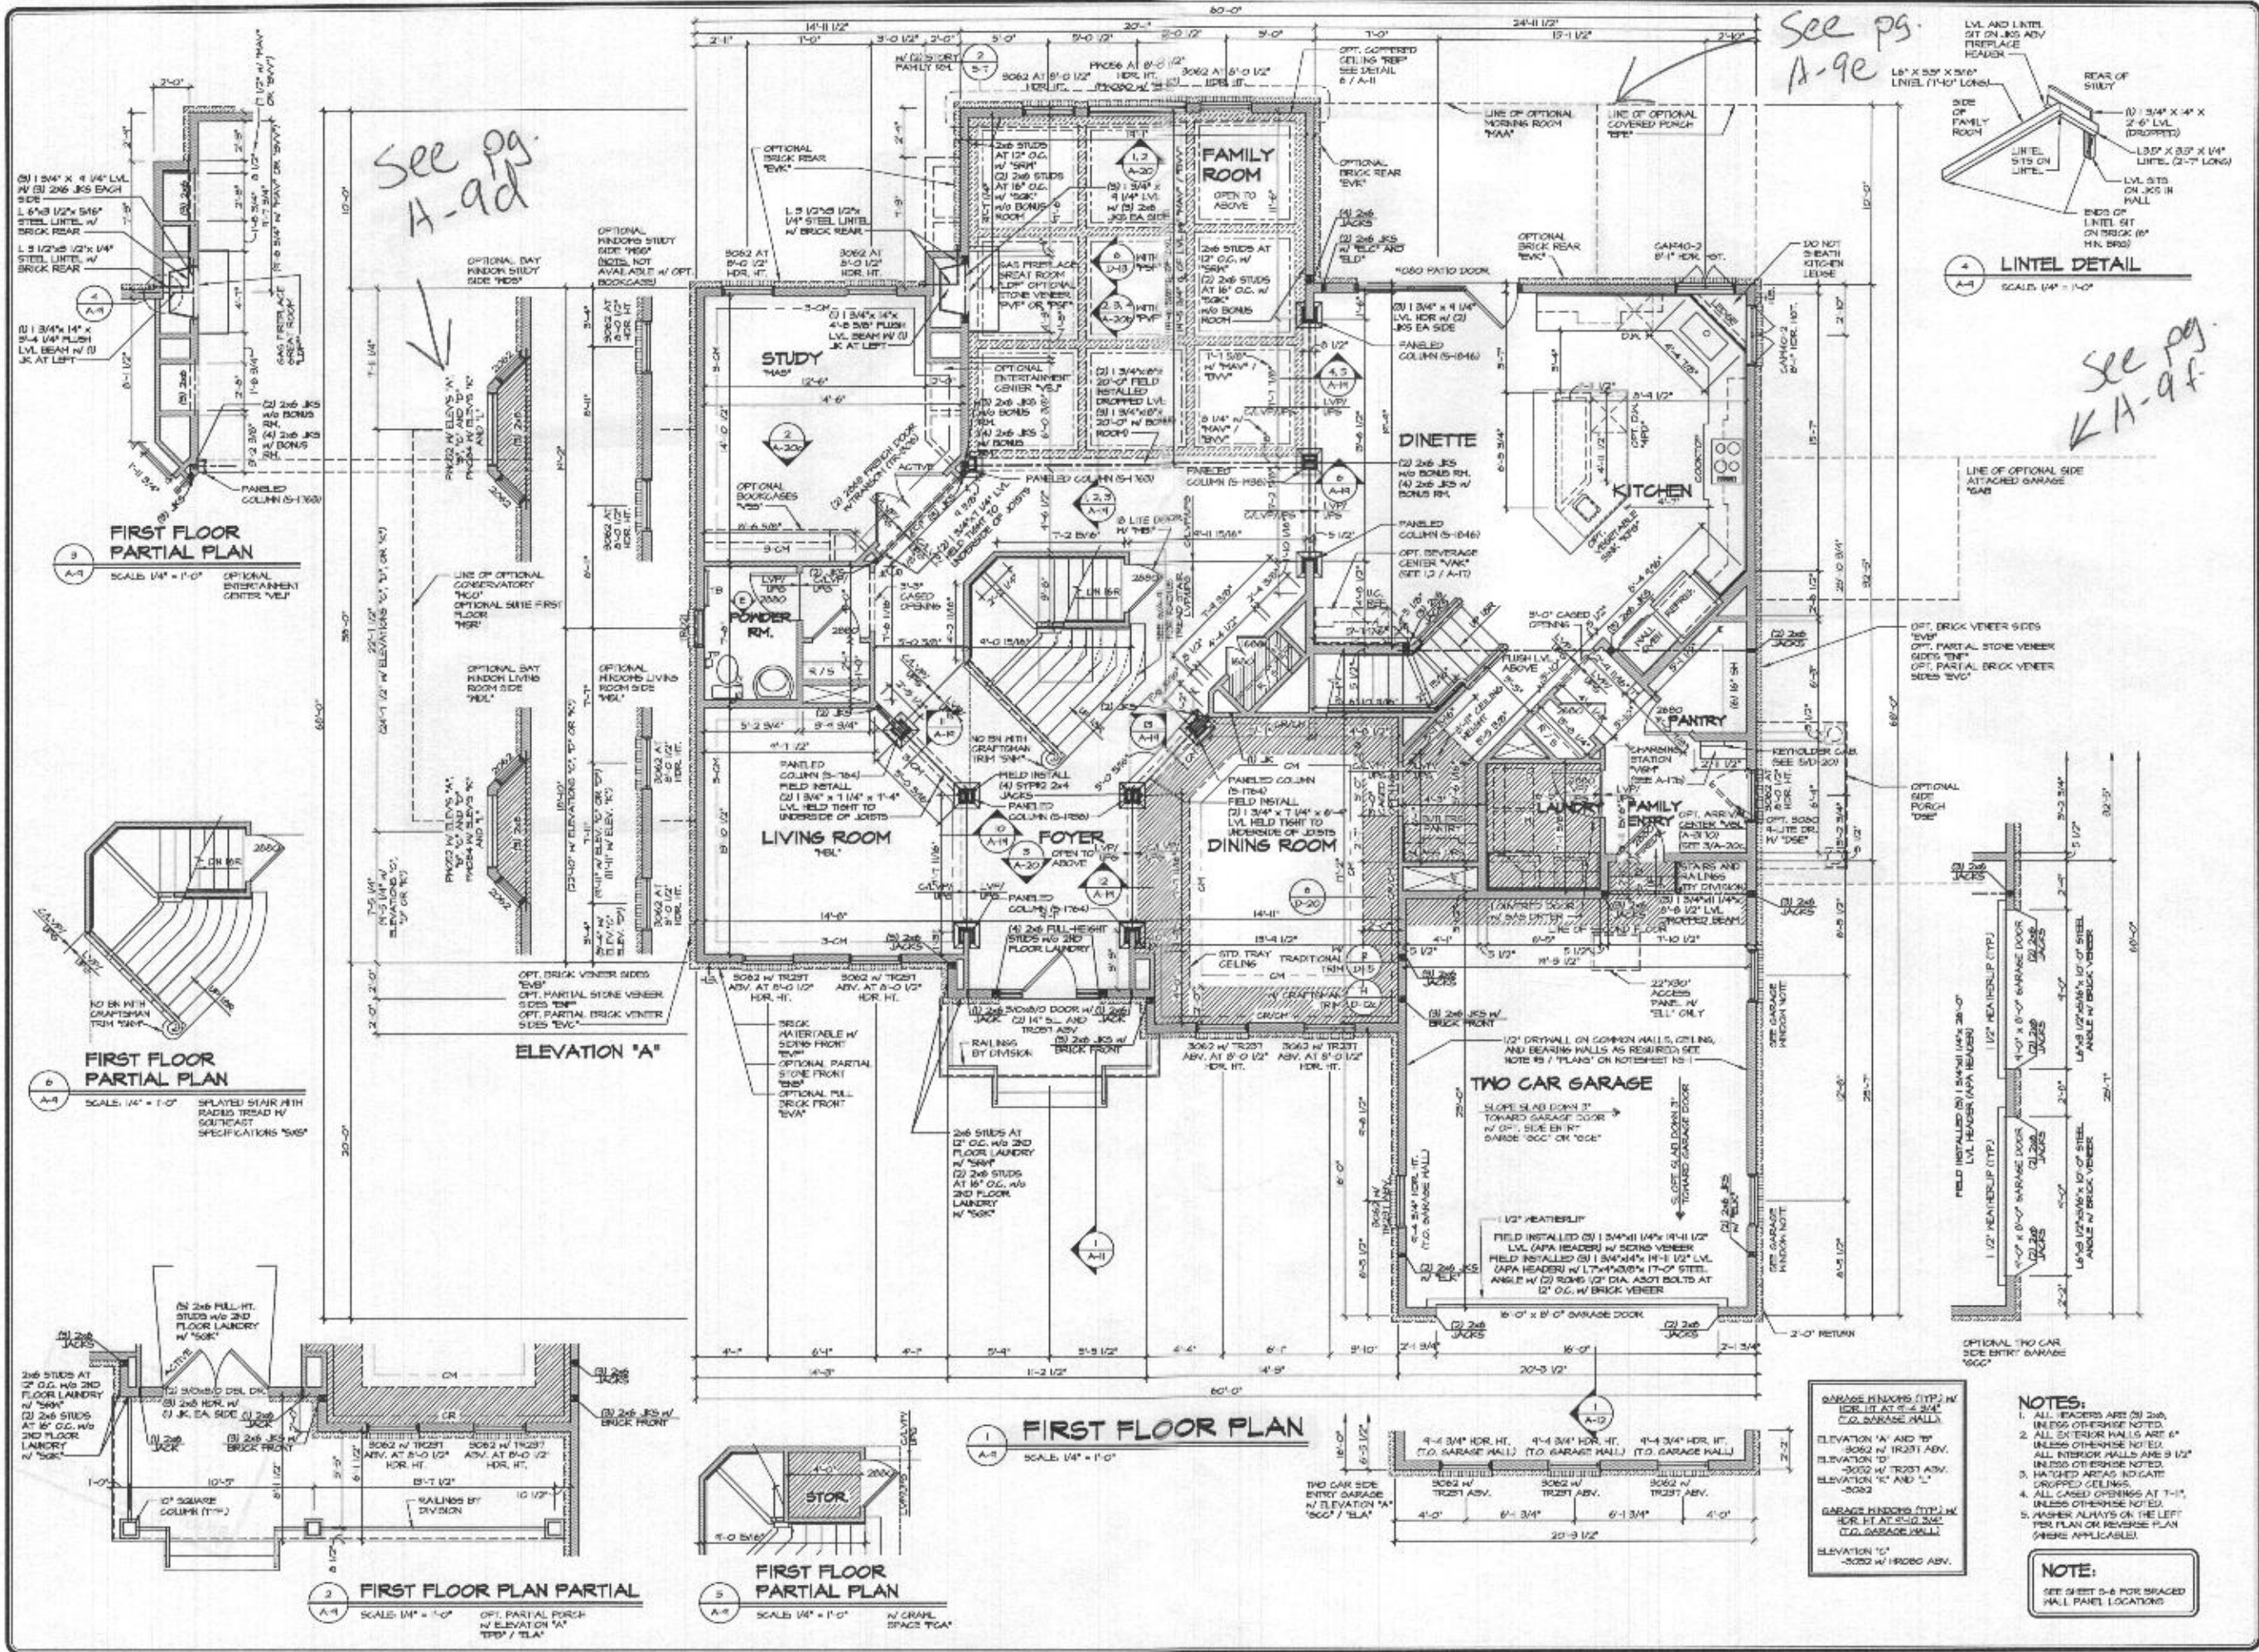

CLIFTON PARK II MODEL DRAWING TITLE FIRST FLOOR PLAN		SHEET NO. A-9	DATE 12/7/12
PROJECT NAME CLIFTON PARK II		DATE 12/7/12	OPTION 47
NOTES: 1. ALL HEADERS ARE (2) 2x6, UNLESS OTHERWISE NOTED. 2. ALL EXTERIOR WALLS ARE 6" UNLESS OTHERWISE NOTED. 3. ALL INTERIOR WALLS ARE 5 1/2" UNLESS OTHERWISE NOTED. 4. ALL CAGED OPENINGS AT 7'-11" UNLESS OTHERWISE NOTED. 5. DIMENSIONS ALWAYS ON THE LEFT PER PLAN OR REVERSE PLAN (WHERE APPLICABLE). NOTE: SEE SHEET S-6 FOR BRACED WALL PANEL LOCATIONS.			

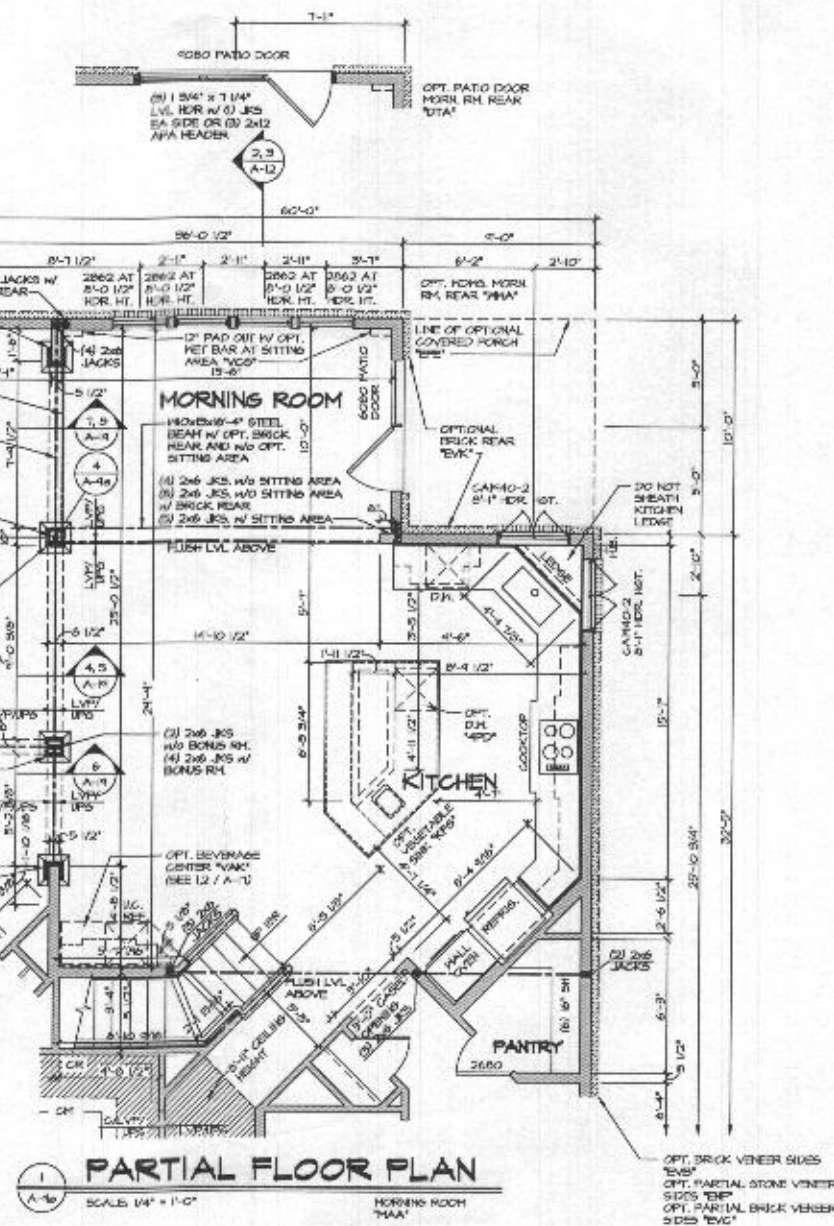

NOTE:
SEE SHEET S-6 FOR BRACED
WALL PANEL LOCATIONS

SHEET NO.	52	DATE	1/4/73	BY	A/H	SET NO.	10800
PROJECT	CLIFTON PARK II	VERSION	01	DESIGNED BY	A/H	SET NO.	10800
DRAWING TITLE	FIRST FLOOR PARTIAL PLANS	DATE	1/4/73	BY	A/H	SET NO.	10800
OPTION DESCRIPTION	MORNING ROOM	OPTION	MAA	DESIGNED BY	A/H	SET NO.	10800
52							

NVR

NVR, INC.
Architectural Services

NVR, INC. agrees, absolutely, to maintain the copyright and other property rights in these plans. These plans are not to be reproduced, in whole or in part, without the written consent of NVR, Inc. If you are to be charged to do so, you shall be charged for the damage which would be caused by NVR, Inc.

REV.	NO.	DATE	REMARKS
10	10/20/74		CEL - ADDRESS EXPANSION FROM 9000 PATED DOOR
11	11/9/74		CEL - ADDRESS A TACHENSON DRIVE AT 2-TH FLOOR D 230250
12	1/26/74		200A - ADIT REVISIONS
13	1/26/74		200B - ADIT REVISIONS
14	2/10/75		200C - REVISION WALL CABINET LAYOUT AND ADDITION TO WALL FOR CABINETING
15	3/16/75		200D - REVISION NIGHT VIEW DOOR BB TO EAST (200A-D)
16	4/16/75		200E - BUILD ADIT REVISIONS
17	2/10/77		200F - ADIT WALL LOCATION AT KITCHEN SINK JESSE
18	1/26/74		200G - REVISION EXPANSION OF LAYOUT AT KITCHEN SINK JESSE




A-10 SCALE: 1/4" = 1'-0"




SCALE: 1/4" = 1'-0" OPTIONAL SITTING AREA
HURFACE 2'x8"



SCALE: 1/4" = 1'-0" OPTIONAL WET BAR AT SITTING AREA "VCS"

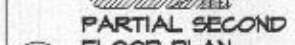

SCALE: 1/4" = 1'-0" OWNER'S BATH TYPE K

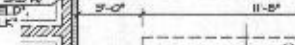








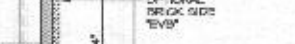


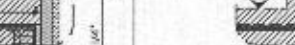

FLOOR PLAN




- NOTE:**
SEE SHEET S-7 FOR BRACED
WALL PANEL LOCATIONS

[illegible]