

APPLICATION

A 20107

SEWAGE DISPOSAL TESTING

P _____

STATE OF MARYLAND - DEPARTMENT OF HEALTH AND MENTAL HYGIENE

HOWARD COUNTY HEALTH DEPARTMENT
ENVIRONMENTAL HEALTH SERVICES

DISTRICT 4

P. O. BOX 476, ELLICOTT CITY, MARYLAND 21043
TELEPHONE: 465-5000, EXT. 356

DATE 4/6/74

3 B.R. 1000 gal. septic tank | 4 B.R. 1250 gal. septic tank
Draywell and trench system to have 140 sq. ft. effective sidewall absorption area per bedroom, to begin below the first 4 1/2 ft. of non-porous soil. Place the draywell 190 ft. from the front property line and 10 ft. from the left side line, as seen when facing the property from Sharp Road. Start the ~~draywell~~ trench after a 5 foot earth buffer and run it parallel to the slope, on level ground, the necessary distance. Maximum depth permitted for bottom of draywell or tank is 10 ft. below original grade.
TO: THE COUNTY HEALTH OFFICER
ELLICOTT CITY, MARYLAND SEPTIC SYSTEM MUST BE INSTALLED BEFORE BUILDING PERMIT IS ISSUED
I, HEREBY, APPLY FOR THE NECESSARY TEST IN ORDER TO CONSTRUCT (OR RECONSTRUCT) A SEWAGE DISPOSAL SYSTEM.

PROPERTY OWNER Buyer Donald N. Fiol and Wife Doris M

ADDRESS Bradley Lane, Columbia, Md PHONE 531-6194

PROPERTY LOCATION:

SUBDIVISION Glenwood Estates (Justice Tract) LOT NO. 2-F Parcel F

ROAD AND DESCRIPTION Macadam - Sharp Road

SIZE OF LOT Part of 12.455 TYPE BLDG. 3 - 4 Bedroom
NUMBER OF BEDROOMS

IF NOT SINGLE RESIDENCE DESCRIBE _____

THE SYSTEM INSTALLED UNDER THIS APPLICATION IS ACCEPTABLE ONLY UNTIL PUBLIC FACILITIES BECOME AVAILABLE.

SIGNATURE OF APPLICANT Donald N. Fiol

✓ APPROVED BY Frank Skene FOR Draywell & Trench DATE 4/26/76
(KIND OF SYSTEM)

REJECTED BY _____ FOR _____ DATE _____
(KIND OF SYSTEM)

HOLD PENDING FURTHER TESTS _____ DATE _____

REASONS FOR REJECTION OR HOLDING _____

THIS IS NOT A PERMIT

INDICATE NORTH. - NAME ADJOINING ROADWAY AS BASE LINE.

DATE	TEST NO.	DEPTH	PRE-WET		TEST - 1" DROP		TIME
			START	STOP	START	STOP	

REMARKS _____

TYPE OF SOIL _____

APPLICATION

SEWAGE DISPOSAL TESTING

STATE OF MARYLAND - DEPARTMENT OF HEALTH AND MENTAL HYGIENE

HOWARD COUNTY HEALTH DEPARTMENT
ENVIRONMENTAL HEALTH SERVICES

P. O. BOX 476, ELLICOTT CITY, MARYLAND 21043
TELEPHONE: 468-5000, EXT. 356

DISTRICT 4

DATE 6/6/74

TO: THE COUNTY HEALTH OFFICER
ELLICOTT CITY, MARYLAND

I, HEREBY, APPLY FOR THE NECESSARY TEST IN ORDER TO CONSTRUCT (OR RECONSTRUCT) A SEWAGE DISPOSAL SYSTEM.

PROPERTY OWNER Buyer Donald N. Fiol and Wife Doris M

ADDRESS Bradley Lane, Columbia, Md PHONE 533-6394

PROPERTY LOCATION:

SUBDIVISION Glenwood Estates (Justice Tract)

LOT NO. Parcel F (Lot 2)

ROAD AND DESCRIPTION Macadam - Sharp Road

SIZE OF LOT Part of 12.455

(lot 3.1 acres)

TYPE BLDG. 3 - 4 Bedroom

NUMBER OF BEDROOMS

IF NOT SINGLE RESIDENCE DESCRIBE

THE SYSTEM INSTALLED UNDER THIS APPLICATION IS ACCEPTABLE ONLY UNTIL PUBLIC FACILITIES BECOME AVAILABLE

SIGNATURE OF APPLICANT Donald N. Fiol

APPROVED BY Frank Skinner FOR Drywell & French DATE 4/26/76

(KIND OF SYSTEM)

REJECTED BY _____ FOR _____ DATE _____

(KIND OF SYSTEM)


HOLD PENDING FURTHER TESTS _____ DATE _____

REASONS FOR REJECTION OR HOLDING

Hold til wet season for testing S.S.

4/21/75 Non available until re-test wet season S.S.

THIS IS NOT A PERMIT

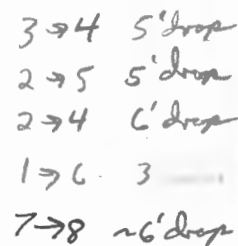

INDICATE NORTH - NAME ADJOINING ROADWAY AS BASE LINE

NAME ADJOINING
Sharada

9. 1400/В.К.

Septic System
Just be installed
Before Building
is issued

DV 6
TO 13.
SAME SOIL

REMARKS



75 5/16/75 House site and well location will be very restricted. FF & S.
Max. depth 11 6/10 per FF & S.

TYPE OF SOIL

TYPE OF SOIL Sandy loam to clay, barrier to 24'

tested by: F.S. & H.Z. on 5/16/75

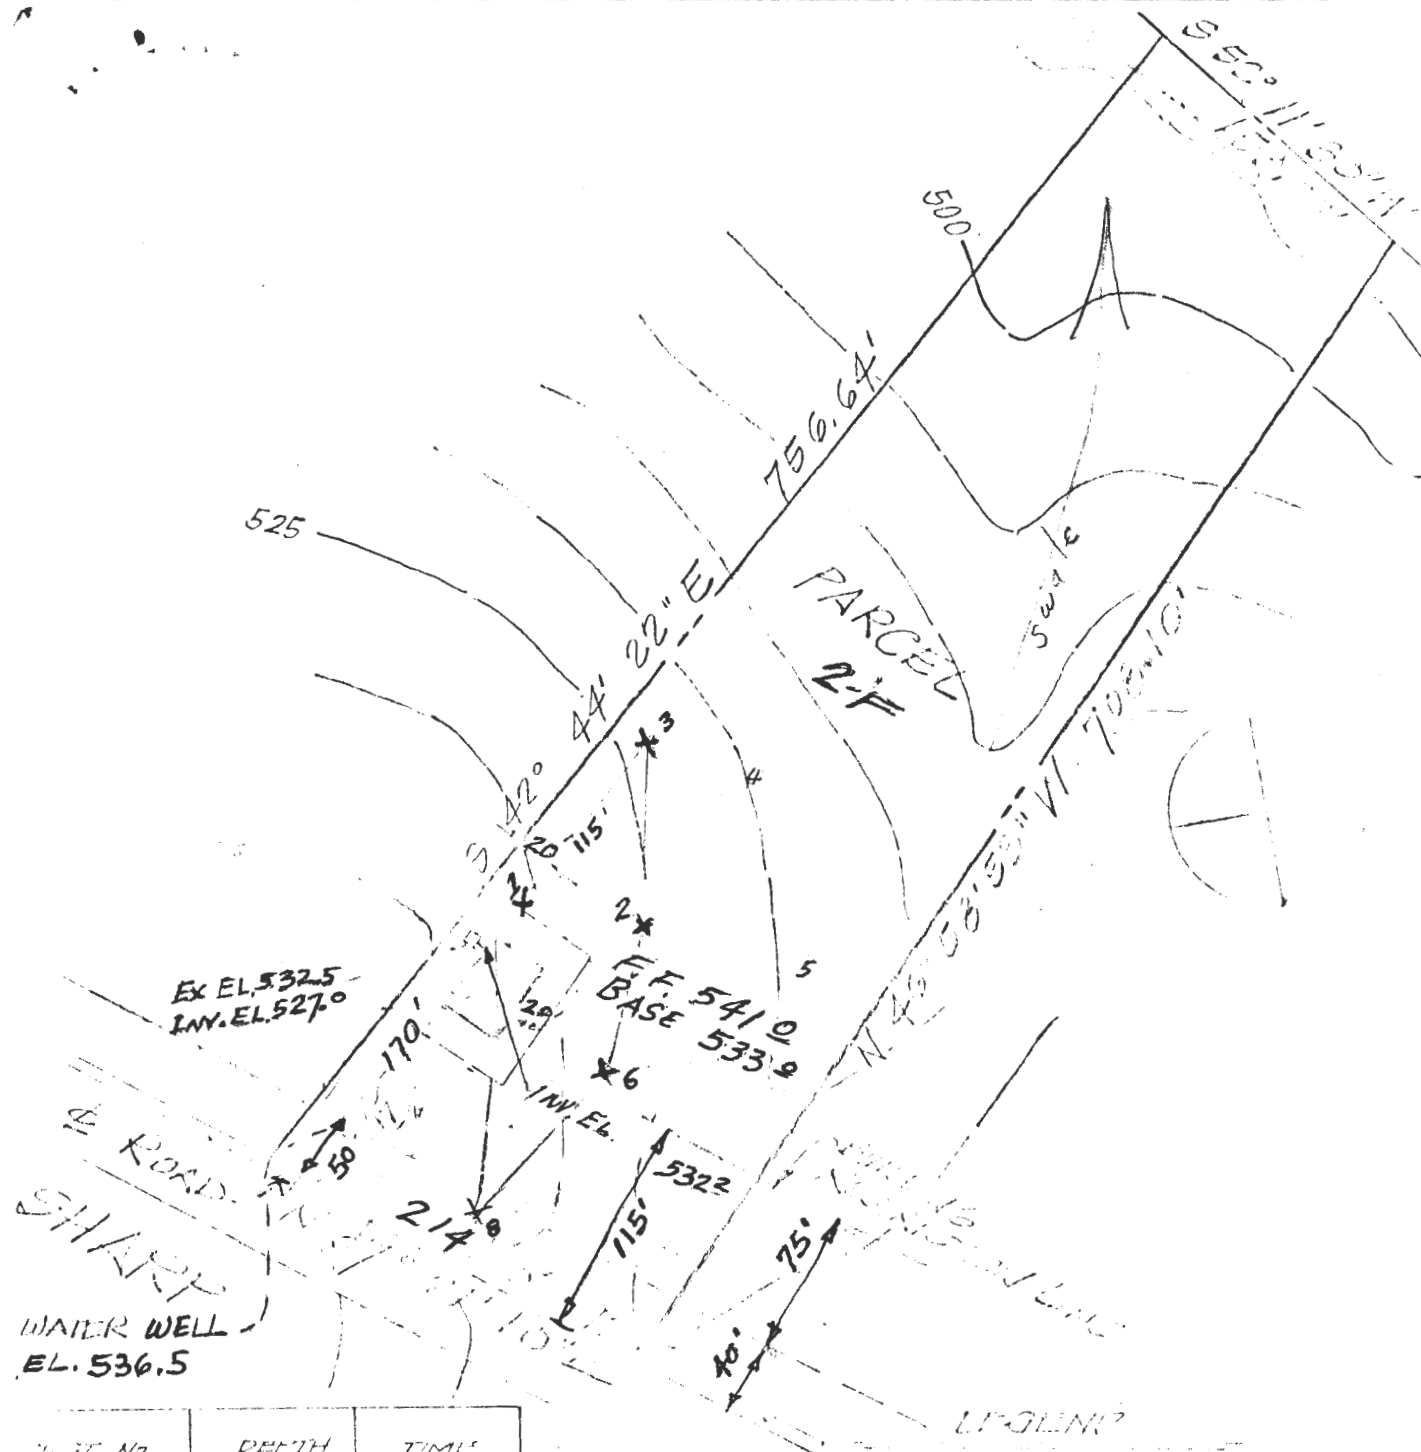

TEST No.	DEPTH	TIME

ROAD

Herbert Malmud
 HERBERT MALMUD
 Md. No. 7558

APPROVED FOR PRIVATE SEWERAGE AND PRIVATE WATER SUPPLY.
Robert F. Wine
 COUNTY HEALTH OFFICER


4-22-76

THE LOTS SHOWN HEREON COMPLY WITH MINIMUM OBLIGATIONS, HEIGHTS AND LOT AREA AS REQUIRED BY MARYLAND STATE HEALTH DEPARTMENT.

Scale: 1" = 100'
 Date: DEC. 28, 1975

PARCEL 2-F
 FIOLE TRACT
 Election District No. 4
 Howard County, Maryland

8000 MEADOW HILL RD.
 RANDALLSTOWN, MD.
 TELEPHONE (301) 851-1111

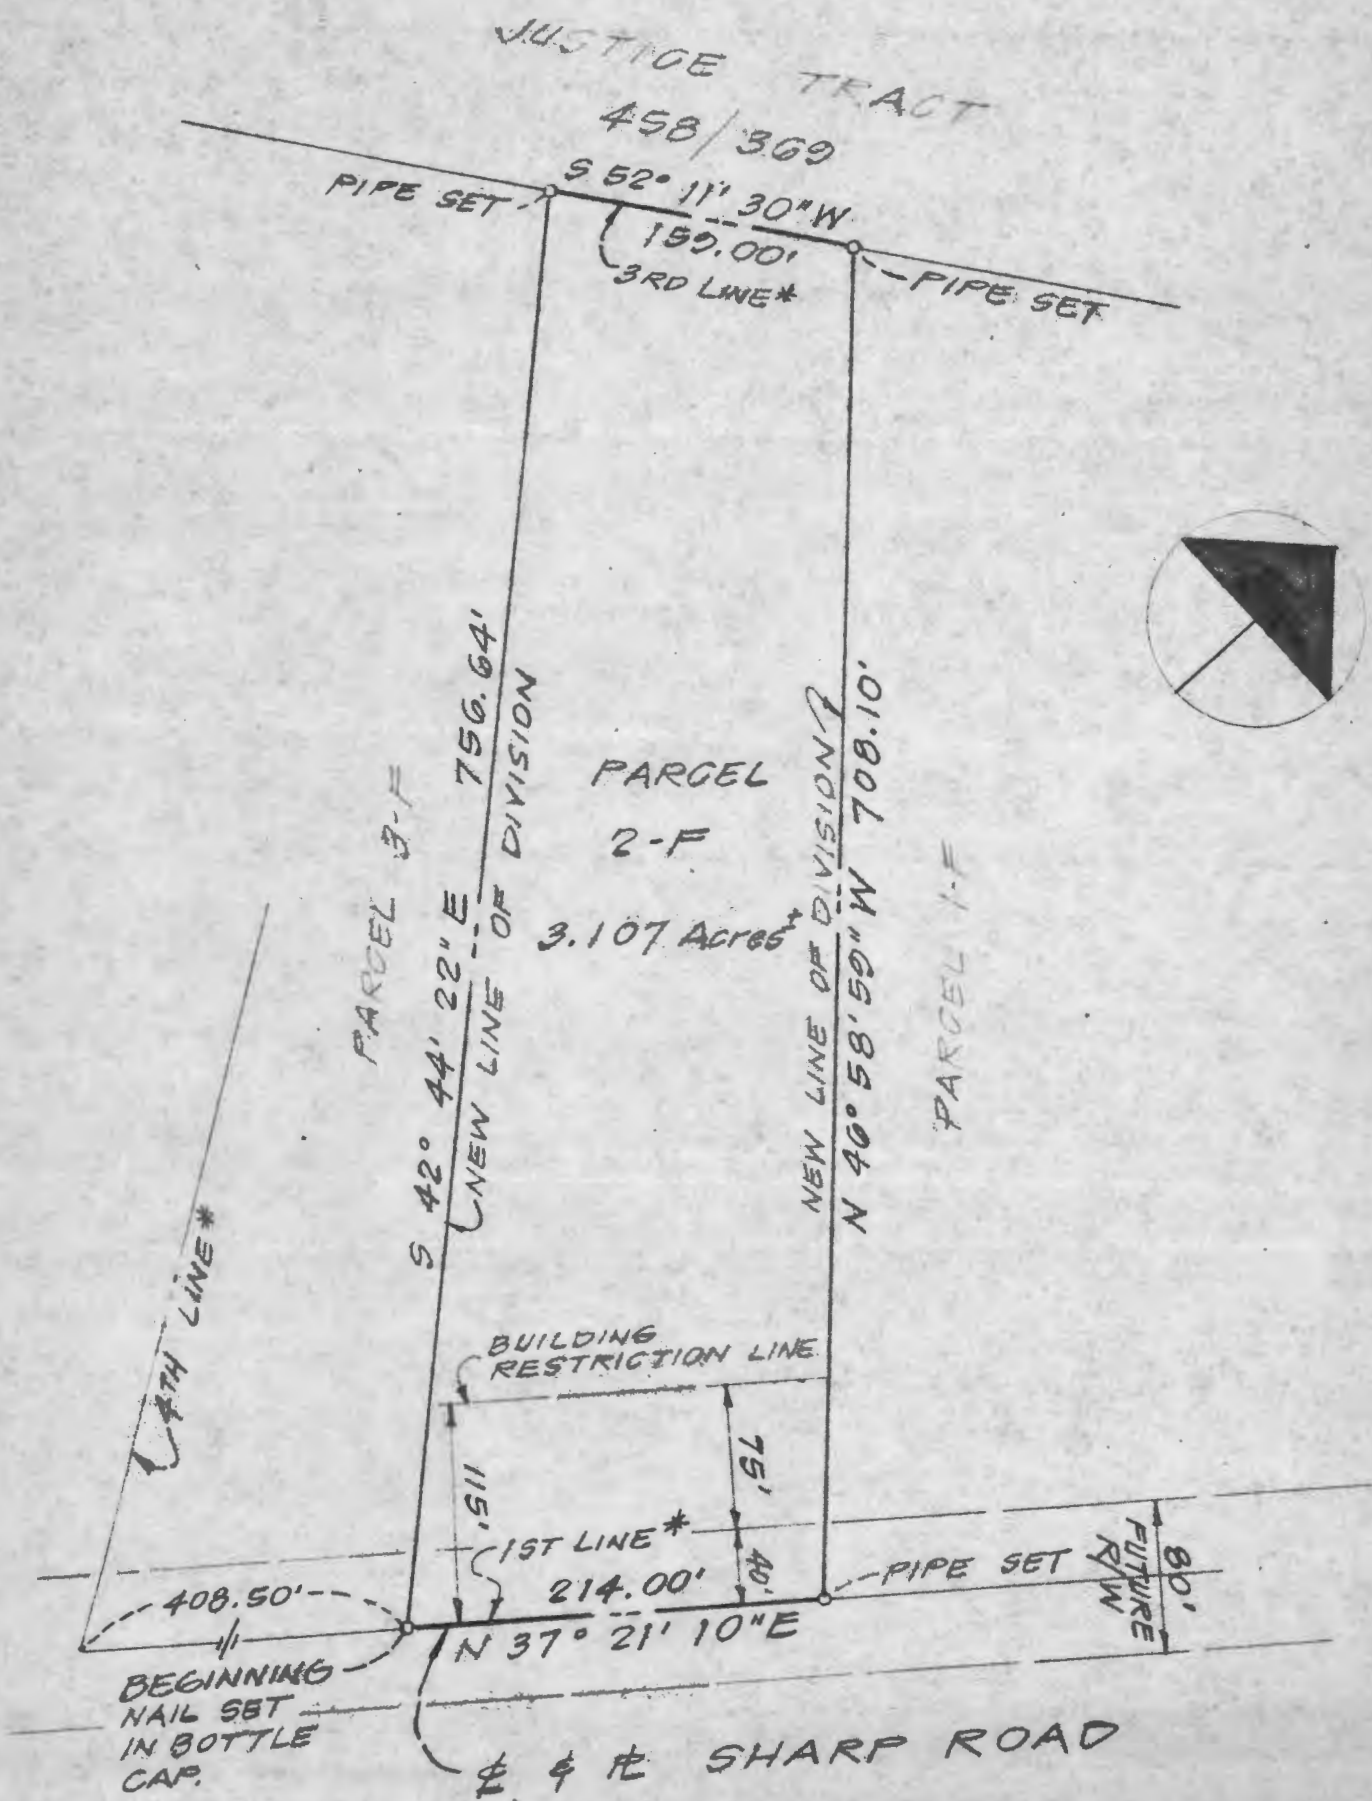

* LINES OF CONVEYANCE
IN DEED FROM
KAUFMANN
TO FIOLE,
LIBER 697/453

PARCEL "2-F"

PLAT TO ACCOMPANY DEED

4th Election District
Howard County, Maryland

Scale: 1" = 100' October 28, 1974

Prepared by:

H. MALMUD & ASSOCIATES, INC.
8815 Meadow Heights Road
Randallstown, Md 21133
855-6405



H. MALMUD & ASSOCIATES, INC.

LAND PLANNERS • SURVEYORS • ENGINEERS

TELEPHONE:
AREA CODE 301 655-6465

8815 MEADOW HEIGHTS ROAD
RANDALLSTOWN, MARYLAND 21133

DESCRIPTION PARCEL 2-F
FOURTH ELECTION DISTRICT
HOWARD COUNTY, MARYLAND

All that piece or parcel of land situate, lying and being in the Fourth Election District of Howard County, Maryland being part of the land conveyed by Benjamin B. Weitz, Simon Rosenberg, Martin A. Novak, Steven F. Paul -- T/A Justice Tract - Joint Venture T/Common to Donald N. Fiol and Doris M. Fiol, his wife by a confirmatory deed dated *August 11th, 1975*, and recorded in Liber *732* at Folio and being more particularly described as follows:

Beginning at a point in the centerline of Sharp Road, as now laid out said point being on the fourth line of the aforementioned confirmatory deed from Benjamin B. Weitz, etal to Donald N. Fiol and wife and being distant North $37^{\circ} 21' 10''$ East 408.50 feet from the end of said fourth line and running reversely with part of said line and on the centerline of said Sharp Road:

(1) North $37^{\circ} 21' 10''$ East 214.00 feet; thence leaving said fourth line and Sharp Road and running through said deed from Benjamin B. Weitz, etal to Donald N. Fiol and wife:

(2) North $46^{\circ} 58' 59''$ West 708.10 feet to a point on the second line of said deed, said point being 437.45 feet from the beginning of said second line, and running reversely with part of said line:

(3) South $52^{\circ} 11' 30''$ West 159.00 feet; thence leaving said line and running through said deed from Benjamin B. Weitz, etal to Donald N. Fiol and wife:

(4) South $42^{\circ} 44' 22''$ East 756.64 feet to the place of beginning.

Containing 3.107 Acres of land, more or less.



Herbert Malmud
Registered Land Surveyor
Maryland No. 7558
October 20, 1975

ROAD

N 37° 21' 10" E 652.60
































WASHINGTON D. C. OFFICE
P. O. BOX 347
BELTSVILLE, MARYLAND 20705

WORTHINGTON FOODS, INC.
900 PROPRIETORS ROAD • WORTHINGTON, OHIO 43085
(A SUBSIDIARY OF MILES LABORATORIES, INC., U.S.A.)

DON FIOL
SALES REPRESENTATIVE

TELEPHONE
301-937-5222
633c