



HOWARD COUNTY HEALTH DEPARTMENT

30956

DATE
4 / 7 / 09

Received
From

Chief Septor Inc.

PHONE # 410 635 3232

☐ CASH

☒ CHECK

NO.

W

41195

For

BRF - Rogario Prop
4475 Ten Oaks Rd.

Dayton MD 21036

three hundred ninety six

Dollars

\$

396 W

Received By

L. B. M. H.



MARYLAND DEPARTMENT OF THE ENVIRONMENT

1800 Washington Boulevard • Baltimore MD 21230

410-537-3000 • 1-800-633-6101

Martin O'Malley
Governor

Shari T. Wilson
Secretary

Anthony G. Brown
Lieutenant Governor

Robert M. Summers, Ph.D.
Deputy Secretary

March 31, 2009

James Rozario
4475 Ten Oaks Road
Dayton, MD 21036

Edgand
240-793-3097

RE: Tax Map 28, Grid 2, Parcel 288, Lot 2

Dear Mr. Rozario:


Your bid package for the Bay Restoration Fund (BRF) Onsite Sewage Disposal System (OSDS) Program has been approved for the use of funds totaling not more than \$16,000.00. The accepted bid amount is for the installation of an Advatex by Chief Septic for your property located at 4475 Ten Oaks Road. You may choose to deviate from the selected unit, however the grant award for acceptable reimbursable expenses may not exceed \$16,000.00. All grants awarded through the Maryland Department of the Environment (MDE) are reimbursable. This means that all work done prior to this letter cannot be considered for reimbursement. In order to be eligible for reimbursement you must sign and record a copy in the land records of Howard County the Agreement and Easement for Installation of Best Available Technology Systems with Bay Restoration Funds. You must provide MDE with the following:

- The contractor's and manufacturer's invoice. These invoices should include everything quoted in the bid. All expenditures greater than the bid amount will not be covered.
- A copy of the installation inspection performed by the Howard County Environmental Health program.
- A completed State Grant or Loan Payment Disbursement Request Form
- A copy of the Agreement and Easement for Installation of Best Available Technology Systems with Bay Restoration that shows that it has been recorded in the land records of Howard County.

All submitted documentation would be reviewed for compliance. Once all documentation is submitted, you will receive a payment directly from the State Comptroller's office.

The Maryland Department of the Environment thanks you for participating in this important program. If you have any further questions, please feel free to contact me at 410-537-3678 or 800-633-6101 ext 3678 or email at jboris@mde.state.md.us.

Sincerely,

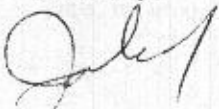


John A. Boris, Jr., R.S.
Bay Restoration Fund Project Manager


Enclosure

cc: Jay Prager
Steve Krieg, Regional Consultant
Howard County Health Department


AdvanTex™ Treatment System AX 20 Series - Mode 3a

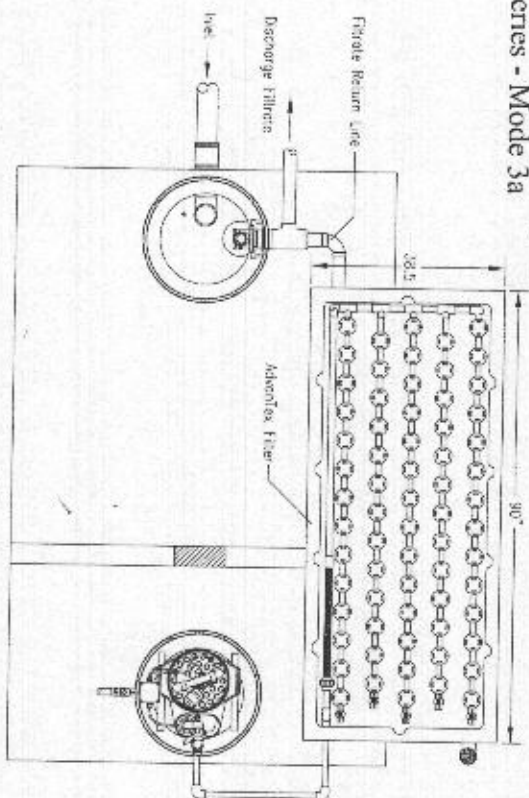

Top View

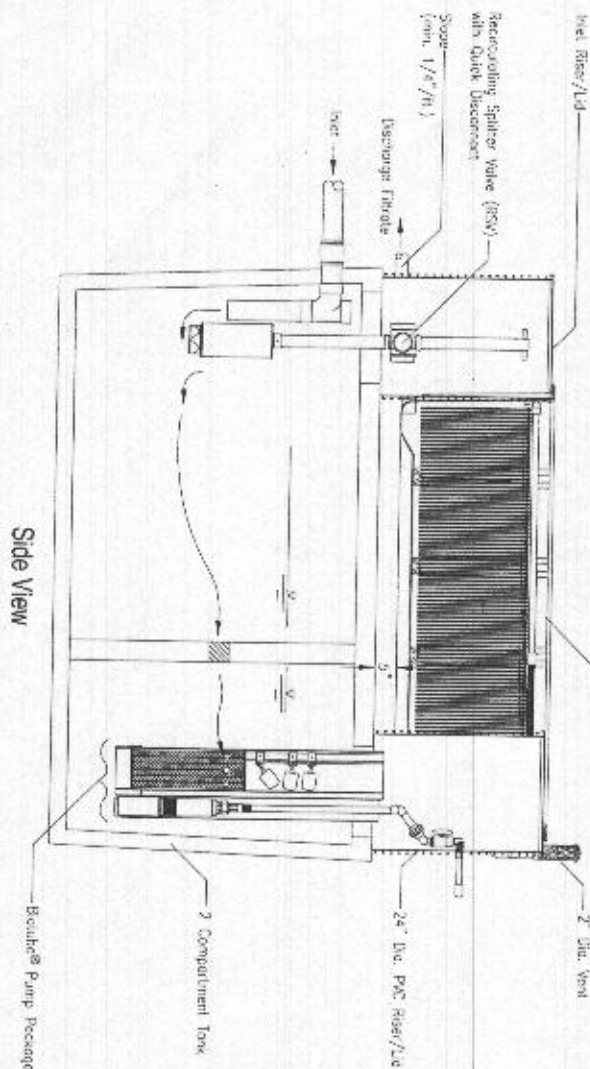

Side View

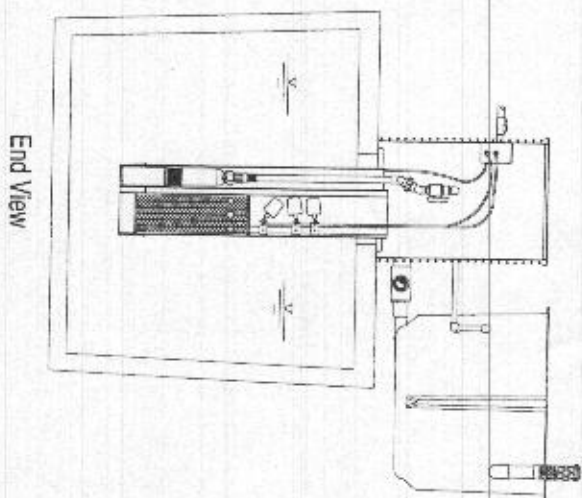

End View



Oreco Systems®
Incorporated

Title: AdvanTex™ - AX 20 Mode 3A

Drawing No. NDW-ATX-AX20-3A

Date: 1/15/04

Scale: 1" = 2'-0"

Designed By: EWS/EEW/RS

Drawn By: CHRIS JORDAN

Approved By:


Drawing: 1 OF 1

Date Approved:

Revision: 2.0


U.S. Patents
5,531,891 and 5,480,561
4,639,123 and 5,492,635
Other Patents Pending
© 2001 Oreco Systems, Inc.

1000 GALLON TANK used with Advan Tex Treatment System

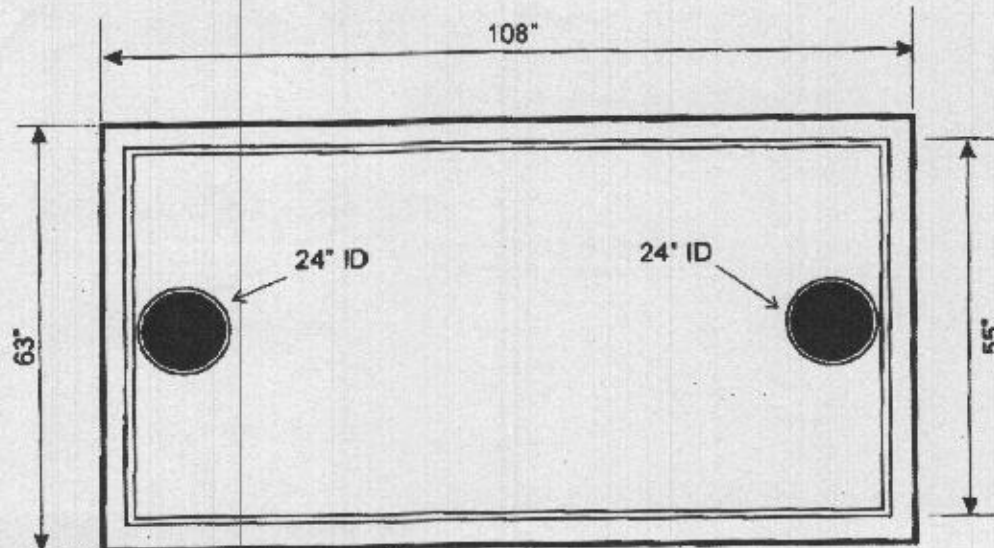

TOP VIEW

ORENCO RISER ADAPTER POURED IN TOP SLAB
MUST USE ORENCO RISERS AND COVERS
SEALED WITH CONSEAL CS-101

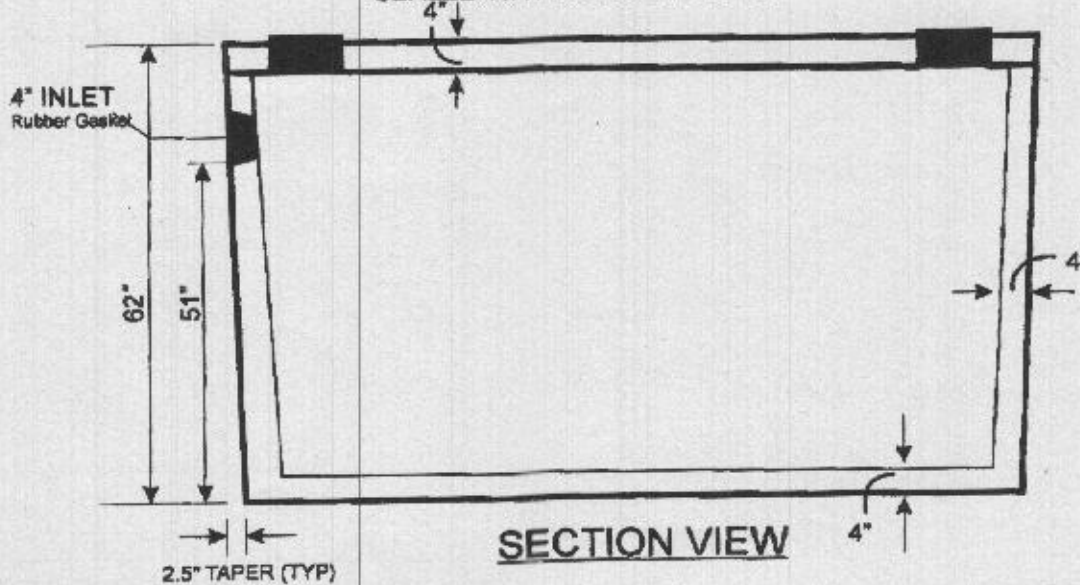

SECTION VIEW

Since



1999

925 Skinners Turn Road
P.O. Box 959
Owings, Maryland 20758-0959

800.461.8583
410.287.6777
301.588.6777
fax: 410.287.1312

Date Appr.
061208

1000 1C Advantex

Drawing not
to scale

1000 GALLON TANK used with Advan Tex Treatment System


GENERAL NOTES: CONCRETE STRENGTH 4000 PSI AT 28 DAYS

REINFORCING DETAILS: 6X6 #8 GAUGE WIRE MESH INSIDE BOTTOM
TOP HAS #3 BAR 12" O/C; SIDES AND BOTTOM HAS #3 BAR 12" O/C

J.B.R.


1500 GALLON TANK

used with Advan Tex Treatment System

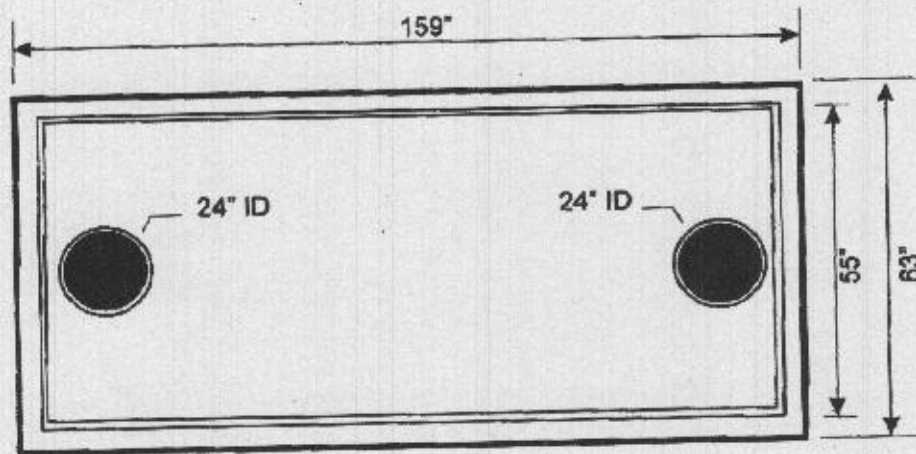

TOP VIEW

ORENCO RISER ADAPTER POURED IN TOP SLAB
MUST USE ORENCO RISERS AND COVERS
SEALED WITH CONSEAL CS-101

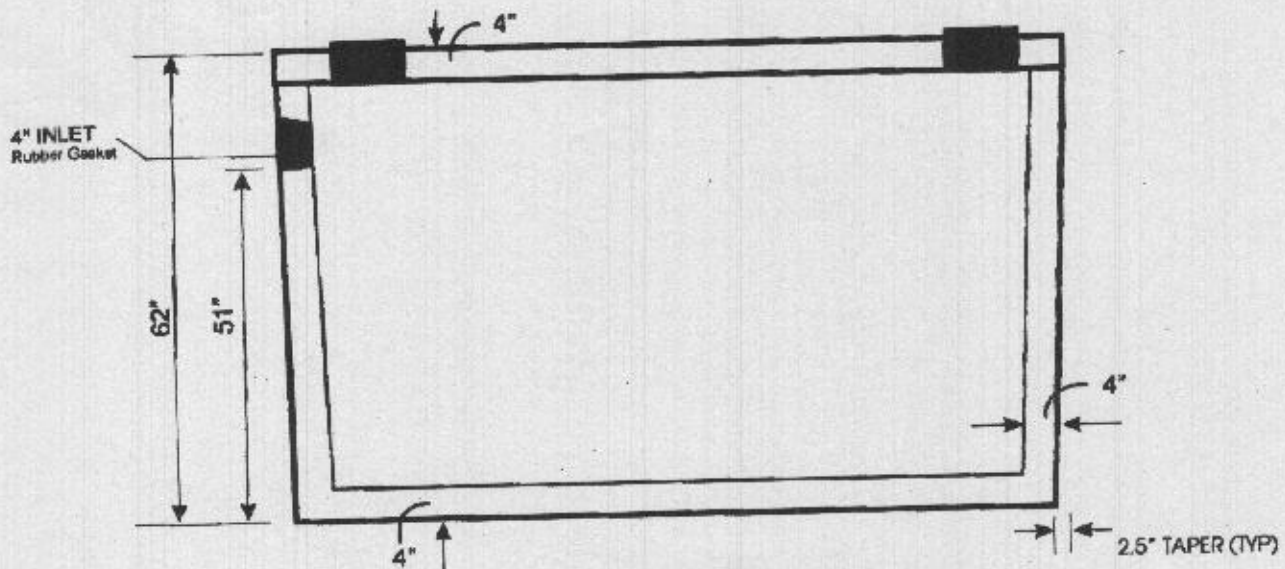

SECTION VIEW

Since



1969

925 Skinnens Turn Road
P.O. Box 050
Owings, Maryland 20736-0050

800.451.9183
410.257.6777
301.556.6777
fax 410.257.1312

Date Apr.
081308

1500 1C Advan-Tex

Drawing not
to scale

1500 GALLON TANK

used with Advan Tex Treatment System

GENERAL NOTES: CONCRETE STRENGTH 4000 PSI AT 28 DAYS
REINFORCING DETAIL: 6X6 #8 GAUGE WIRE MESH;
TOP HAS #3 BARS 6" O.C.; SIDES AND BOTTOM HAVE #3
BARS 12" O.C.