


LOST WOODS ESTATES
LAT #1418
ZONED RC-DEO

MID2

ChB2

365°55'14"E 1218.00'

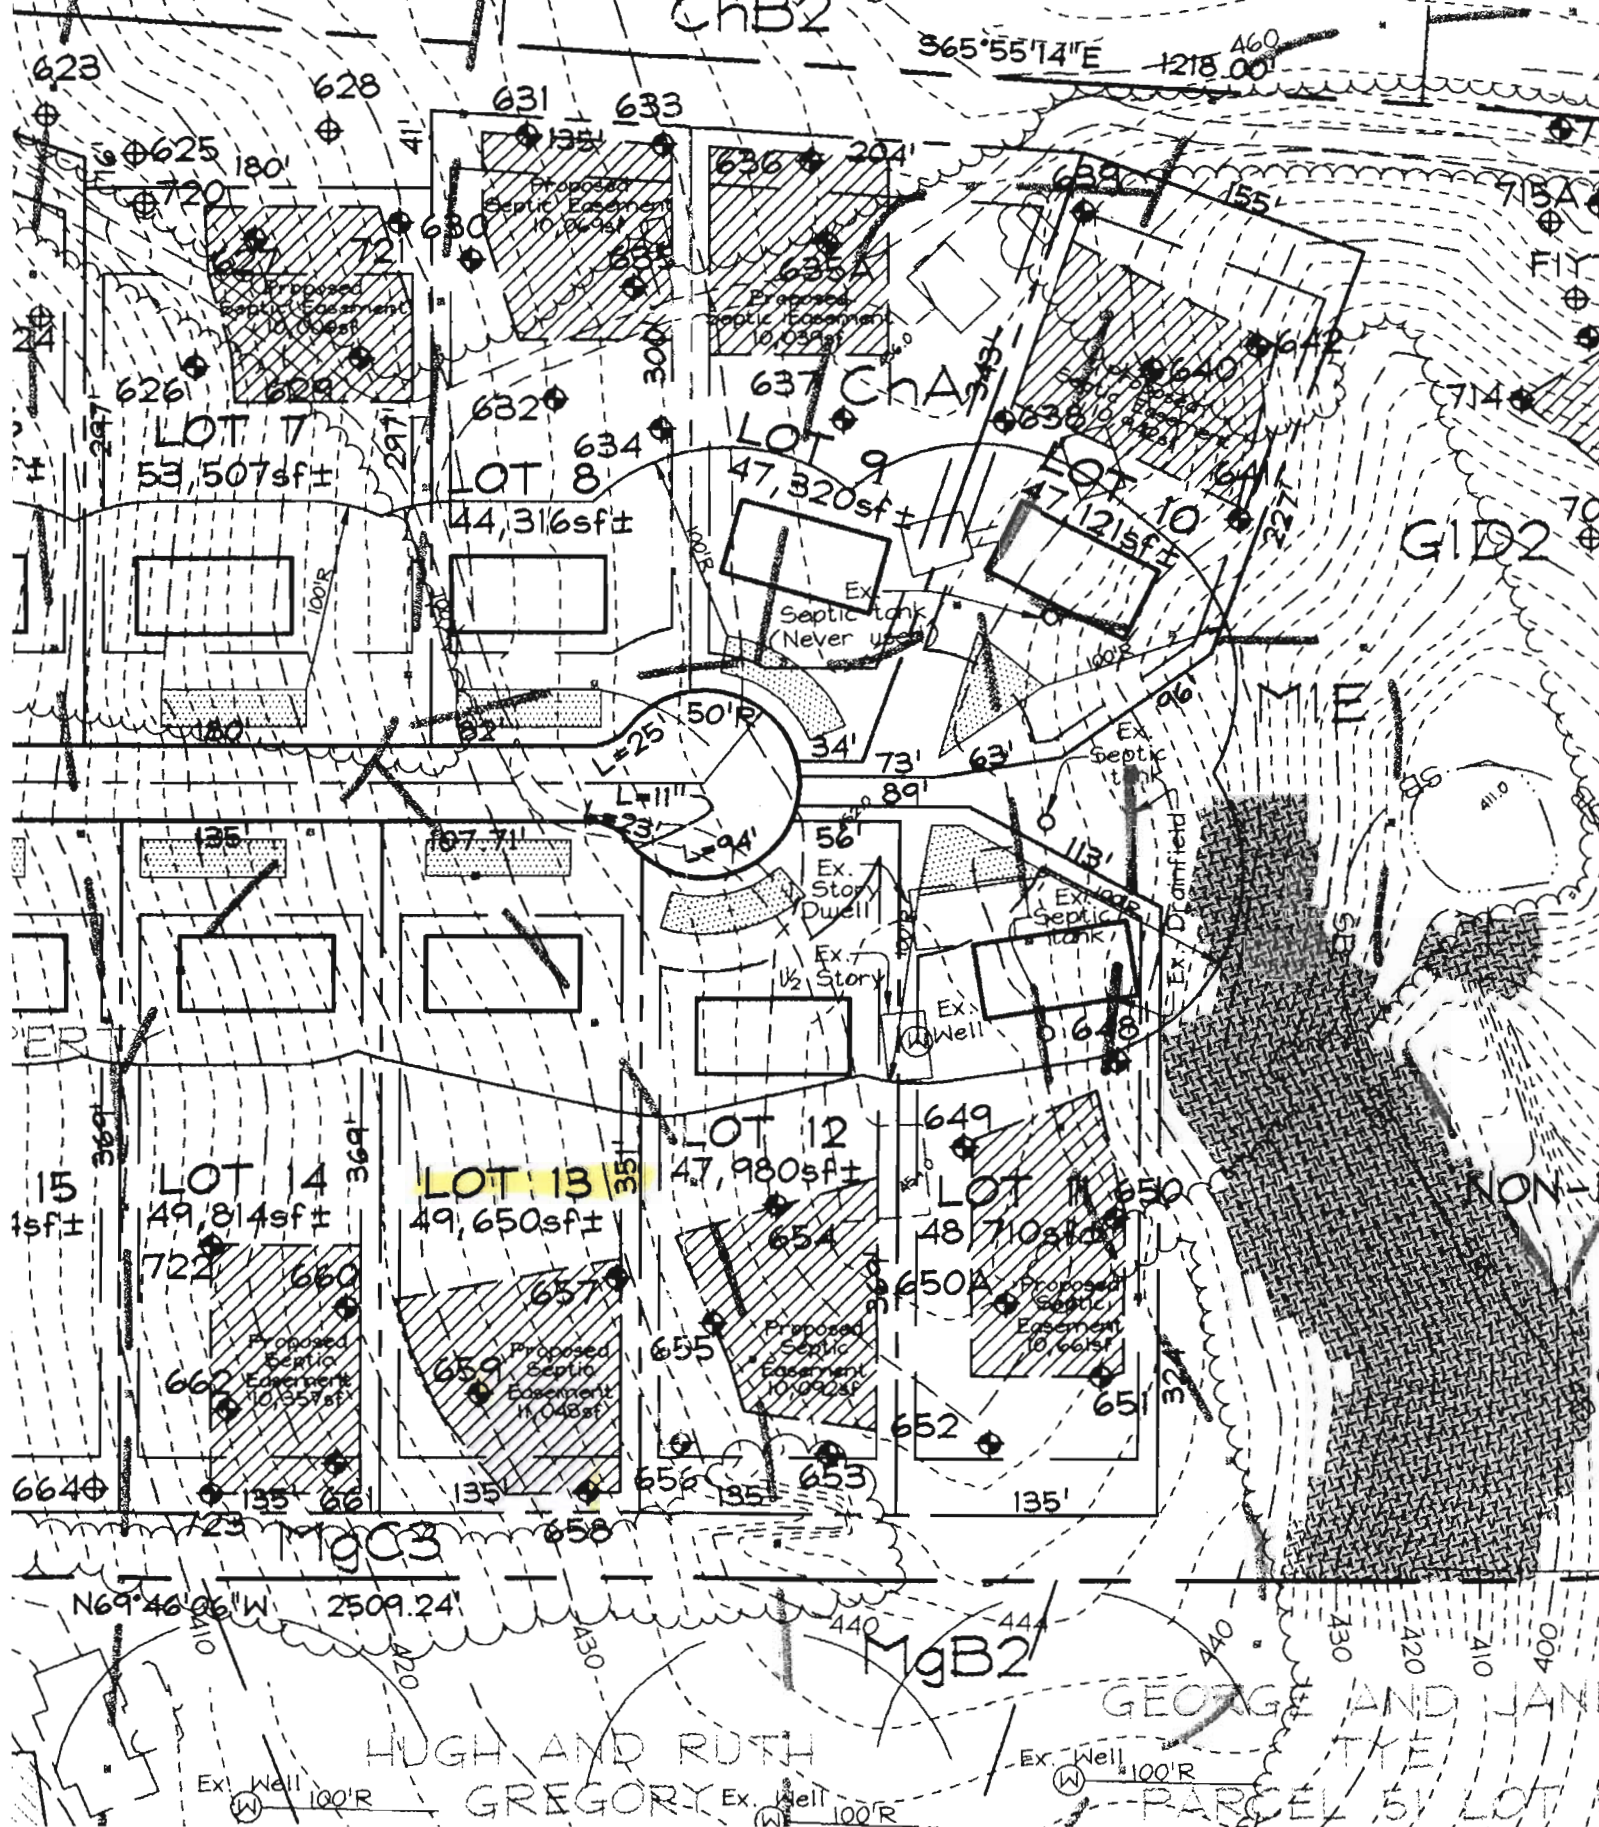

HUGH AND RUTH
GREGORY

GEORGE AND JANE
THE
PARCEL 5 LOT