



HOWARD COUNTY HEALTH DEPARTMENT

74133

DATE 5/18/23

7

Received From

PHONE #

☐ CASH
☒ CHECK
NO.

For

78862

Three hundred twenty

Dollars

\$33000

Received By

A. Kemp

Maura J. Rossman, M.D., Health Officer

APPLICATION
FOR PERCOLATION TESTING AND SITE EVALUATION

PROPERTY LOCATION

SUBDIVISION/PROPERTY NAME _____

PROPERTY ADDRESS 971 Old Woodbine Rd. Woodbine _____
STREET TOWN ZIP

TAX ACCOUNT # _____ TAX MAP _____ GRID _____ PARCEL _____ LOT NO. _____ PROPOSED LOT
SIZE (ACRES) _____

ZONING CATEGORY _____ TIER _____

PROPERTY OWNER(S)

DAYTIME PHONE _____ CELL _____ EMAIL _____

MAILING ADDRESS _____

APPLICANT Fogle's Septic STREET CITY, STATE ZIP
RELATIONSHIP TO OWNER: None

DAYTIME PHONE 410-755-5670 CELL _____ EMAIL _____

MAILING ADDRESS 580 Choecht Rd Sykesville MD 21784
STREET CITY, STATE ZIP

I HEREBY APPLY FOR THE NECESSARY TESTING/EVALUATION PRIOR TO ISSUANCE OF SEWAGE DISPOSAL SYSTEM PERMIT(S):

PROPERTY:

- ☐ SUBDIVISION: NUMBER OF LOTS INCLUDING RESIDUE: _____
SUBDIVISION CLASSIFICATION (PER DEPT. OF PLANNING AND ZONING) ☐ MAJOR ☐ MINOR
- ☐ CONSTRUCT NEW OSDS ON UNDEVELOPED LOT
- ☐ REPAIR OR REPLACE FAILING OSDS
- ☐ UPGRADE EXISTING OSDS

BUILDING:

- ☐ RESIDENTIAL WITH 3 EXISTING OR PROPOSED BEDROOMS IN THE COMPLETED STRUCTURE
- ☐ COMMERCIAL (PROVIDE DETAIL OF TYPE OF USE AND NUMBERS OF EMPLOYEES/CUSTOMERS ON ACCOMPANYING PLAN)

IS THE PROPERTY WITHIN 2500 FEET OF ANY RESERVOIR?

- ☐ YES
- ☐ NO

AS APPLICANT, I UNDERSTAND THE FOLLOWING:

- THIS APPLICATION IS VALID FOR TWO(2) YEARS FROM DATE OF FEE PAYMENT AND APPROVAL IS BASED UPON HEALTH OFFICER SIGNATURE OF A PERC CERTIFICATION PLAN PRIOR TO EXPIRATION OF THIS PERMIT.
- THE APPLICATION FEE IS NON-REFUNDABLE
- THIS APPLICATION MUST BE ACCOMPANIED BY ALL APPLICABLE FEES AND A SUITABLE SITE PLAN IN ORDER TO BE PROCESSED
- THIS IS A PUBLIC DOCUMENT

I declare and affirm that to the best of my knowledge, the information contained herein is correct. I declare that I am the owner of the property or duly authorized to make this application on behalf of the owner. I agree to comply with all applicable state and county regulations.

By signature of this application, I hereby grant Howard County Health Department officials the right to enter onto the property for the purpose of inspecting the property as directly related to the requested permit/service.


SIGNATURE OF APPLICANT

Jeff Palm

DATE

5-17-23

6/15/23
Fogles

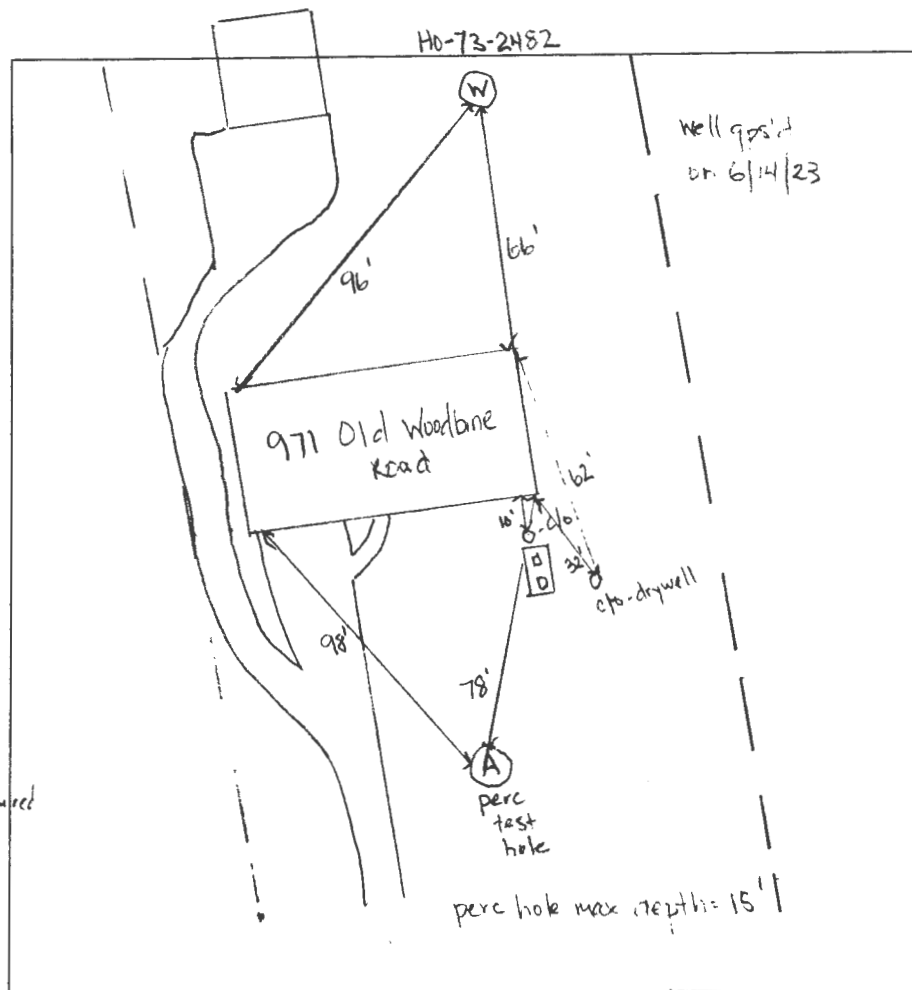

tank lid
depth = 2.5'

A

0-12" light br, cl, gr, med weathered Mcoblk

12"-3' light br, cl, pl, wk

3' light br, med, fcl

3'-5' light br, red, wk coarse, sub

5' light br, red, wk coarse, sub

5'-9' light br, red, yellow sl, wk, platy

9'-15' brown/red, yellow vfc, l

bottom @ 15'

15' - 26' coarse, l

10% shale rock many cracks

DATE	TEST #	DEPTH	START	BREAK 1" DROP	STOP 2" DROP	TIME OF 2ND INCH	P/F/H
6/15/2023	1	6'	12:03pm	12:23pm	pulled perc stick @ 20 min	3/4" movement	F
6/15/2023	2	7' 5"	12:24pm	12:42pm	1:01pm	1:19pm	P

30 min perc - $3 \text{ br} \times 150 \text{ gpd} = 450 \text{ gpd}$
 $\frac{450 \text{ gpd}}{0.6 \text{ gpd/sqft}} = 750 \text{ sqft} \div 3 \text{ ft} = 250 \text{ ft}$
 $250 \text{ ft} \times 0.5 (\text{side wall cred.}) = 125' \text{ of trench}$
 2 trenches @ 63'

REMARKS Poured water @ 15' = 5 min/inch

SANITARIAN R. Rappaport & K. Wolf BACKHOE Fogles-Ricky Colson OTHERS helper - Kevin

TEST HOLES USED IN SDA 2 AVG. PERC TIME 16-30 min SQ. FT/BR

TRENCH WIDTH 3' INLET DEPTH 4' MAX. BOT DEPTH 10' EFFECTIVE SW 7'

FILE INQUIRY NOTES

DATE	RESULTS OF REVIEW FOR FILE
7/17/23	- Contacted Fogles and requested revised/red lined plan showing
	the Dbox in the location preferred by the homeowner which
	is in his front garden area and not out in the yard near the
	new trenches. (EL)

Ricky - operator
John/Jeff →
contacts for repairs

Real Property Data Search ()
Search Result for HOWARD COUNTY

[View Map](#)

[View GroundRent Redemption](#)

[View GroundRent Registration](#)

Special Tax Recapture: None

Account Identifier: District - 04 Account Number - 316274

Owner Information

Owner Name: SOUTHERLAND DENNIS RUSSELL Use: RESIDENTIAL
SOUTHERLAND JOY R Principal Residence: YES
Mailing Address: 971 OLD WOODBINE RD Deed Reference: /21158/ 00292
WOODBINE MD 21797-8703

Location & Structure Information

Premises Address: 971 OLD WOODBINE RD Legal Description: LOT 1
WOODBINE 21797-0000 971 OLD WOODBINE RD
SUNSET ACRES

Map: Grid: Parcel: Neighborhood: Subdivision: Section: Block: Lot: Assessment Year: Plat No:
0007 0006 0334 4010101.14 1001 1 2023 Plat Ref:

Town: None

Primary Structure Built Above Grade Living Area Finished Basement Area Property Land Area County Use
1978 1,608 SF 1500 SF 40,031 SF

Stories Basement Type Exterior Quality Full/Half Bath Garage Last Notice of Major Improvements
1 YES STANDARD UNIT SIDING/3 3 full 1Att/1Det

Value Information

	Base Value	Value As of 01/01/2023	Phase-in Assessments As of 07/01/2022	As of 07/01/2023
Land:	184,500	184,500		
Improvements	260,600	274,200		
Total:	445,100	458,700	445,100	449,633
Preferential Land:	0	0		

Transfer Information

Seller: SPARKS KENNETH D	Date: 12/01/2021	Price: \$440,000
Type: ARMS LENGTH IMPROVED	Deed1: /21158/ 00292	Deed2:
Seller: GRIMES CHARLES E & WF	Date: 12/22/2000	Price: \$350,000
Type: ARMS LENGTH IMPROVED	Deed1: /05294/ 00227	Deed2:
Seller:	Date:	Price:
Type:	Deed1:	Deed2:

A48 558

Exemption Information

Partial Exempt Assessments: Class	07/01/2022	07/01/2023
County:	000	0.00
State:	000	0.00
Municipal:	000	0.00 0.00

Special Tax Recapture: None

Homestead Application Information

Homestead Application Status: Approved 05/17/2023

Homeowners' Tax Credit Application Information

Homeowners' Tax Credit Application Status: No Application Date:

Property transfer?

from Interactive

GGB

glennelq loan, 3 to 8% slope

fine-loamy, mixed, semiactive
? mesic Typic Hapludults



-77.066005

RECEIPT

Howard County, MD
HOWARD COUNTY HEALTH DEPARTMENT
ASCEND ONE BUILDING
Columbia, MD 21045
8930 STANFORD BLVD

Application: WS-SP-APP-23-00115

Application Type: EnvHealth/Well and Septic/Sewage Disposal System/Application

Address: 971 Old Woodbine,

Receipt No.	6770					
Payment Method	Ref Number	Amount Paid	Payment Date	Cashier ID	Received	Comments
Check	78862	\$165.00	05/18/2023	JUKING		Receipt # 74133
Work Description:	Septic Repair 971 Old Woodbine					

? yellow receipt
for \$330