

LAYOUT 9/10/07 INSP 4 _____
 INSP 2 9/11/07 INSP 5 _____
 INSP 3 9/12/07 INSP 6 _____

ISSUE DATE: 04/19/07 P 526658

APPROVAL DATE: 9/13/07 A _____
Logged Into Permit Manager
 TAX ID # _____

PERMIT
ON-SITE SEWAGE DISPOSAL SYSTEM
HOWARD COUNTY HEALTH DEPARTMENT
BUREAU OF ENVIRONMENTAL HEALTH

_____ IS PERMITTED TO INSTALL ALTER

ADDRESS: _____ PHONE NUMBER: _____

SUBDIVISION: _____ LOT NUMBER: _____

ADDRESS: 12918 Kentbury Drive PROPERTY OWNER: Linda Peletski

SEPTIC TANK CAPACITY (GALLONS): 1500 OUTLET BAFFLE FILTER REQUIRED

PUMP CHAMBER CAPACITY (GALLONS): 1500 COMPARTMENTED TANK REQUIRED

NUMBER OF BEDROOMS: 5

SQUARE FEET PER BEDROOM: _____

LINEAR FEET OF TRENCH REQUIRED: 210'


*Trenches 2' Wide
 Inlet 4.5', Bottom 10'
 5.5 of Stone Below Pipe*

TRENCHES:	Trench to be feet wide. Inlet feet below original grade. Bottom maximum depth feet below original grade. Effective area begins at feet below original grade. feet of stone below distribution pipe.
LOCATION:	<i>Install first system in highest part of proposed septic easement. Right side property line and corners must be marked/located.</i>
NOTES:	<i>Layout required. Stay 100' from neighbor's well.</i>

PLANS APPROVED: B. Baker DATE: _____

- NOTE: PERMIT VOID AFTER 2 YEARS
- NOTE: CONTRACTOR RESPONSIBLE FOR SCHEDULING A PRE-CONSTRUCTION INSPECTION FOR ALL INSTALLATIONS
- NOTE: WATERTIGHT SEPTIC TANKS REQUIRED
- NOTE: ALL PARTS OF SEPTIC SYSTEM SHALL BE 100 FEET FROM ANY WATER WELL
- NOTE: MANHOLE RISERS REQUIRED ON ALL SEPTIC TANKS AND PUMP CHAMBERS UNLESS SPECIFICALLY AUTHORIZED

NEITHER THE HOWARD COUNTY COUNCIL NOR THE HEALTH DEPARTMENT IS RESPONSIBLE FOR THE SUCCESSFUL OPERATION OF ANY SYSTEM PERMITTEE RESPONSIBLE FOR OBTAINING FINAL APPROVAL ON THIS PERMIT CALL 410-313-1771 FOR INSPECTION OF SEPTIC SYSTEM

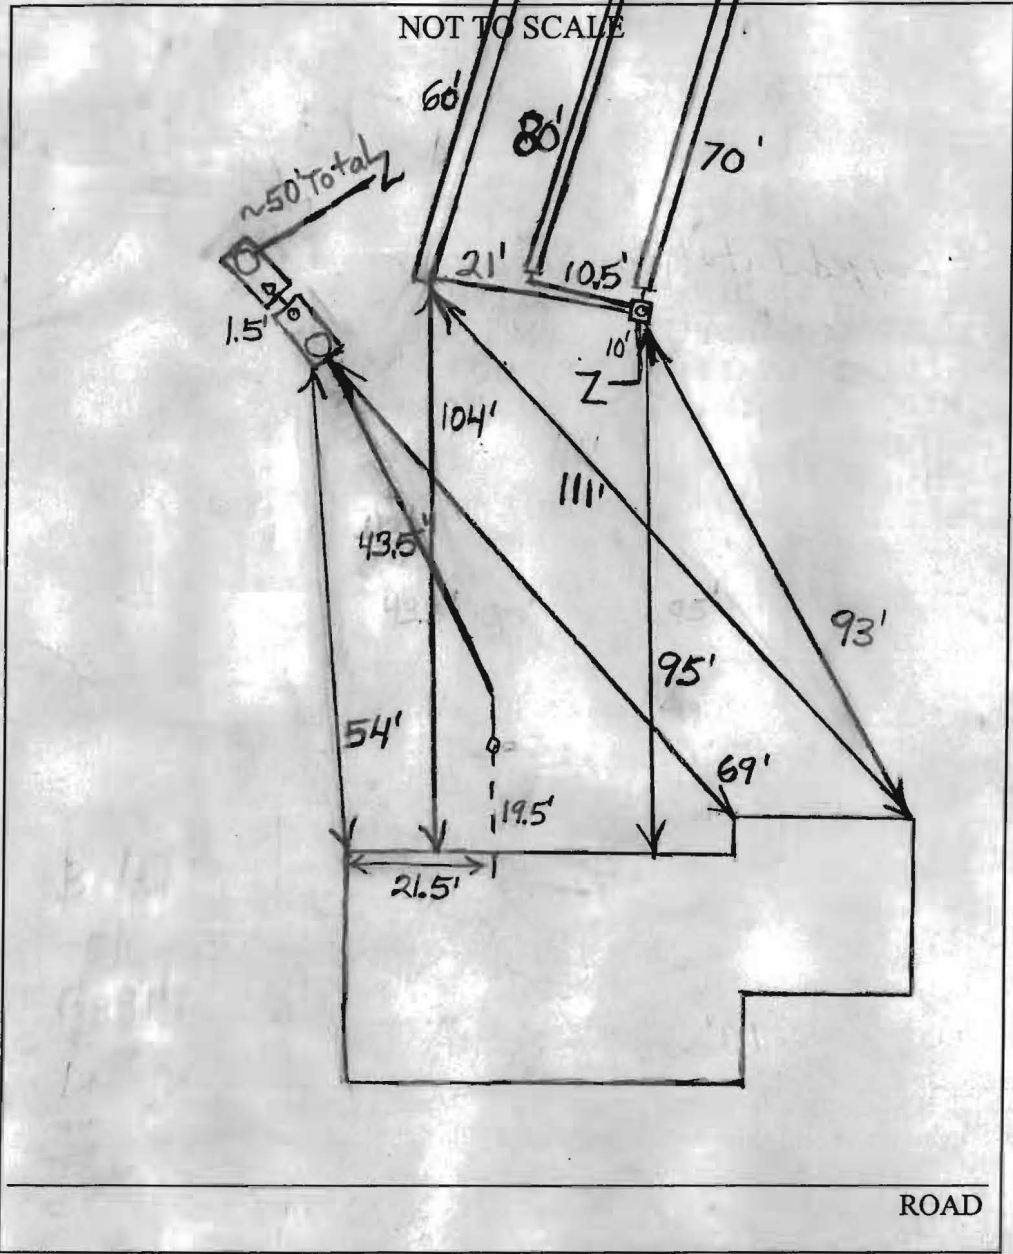

TRENCH/DRAINFIELD DATA		
WIDTH	INLET	BOTTOM
2'	3.5-4.5'	10'
NUMBER OF TRENCHES		3
TOTAL LENGTH		210'
ABSORPTION AREA		1050+
DISTRIBUTION BOX LEVEL		Yes
DISTRIBUTION BOX BAFFLE		Yes
DISTRIBUTION BOX PORT		Yes

SEPTIC TANK DATA	
SEPTIC TANK 1 LEVEL	Yes
CAPACITY	1500 GAL
SEAM LOC	Top
TANK LID DEPTH	2.5'-4'
BAFFLES	Yes
BAFFLE FILTER	No
MANHOLE LOC	Front
6" PORT LOC	Rear
WATERTIGHT TEST	No
SEPTIC TANK 2 LEVEL	Yes
CAPACITY	1500 GAL
SEAM LOC	Top
TANK LID DEPTH	2.5'-4'
BAFFLES	Front
BAFFLE FILTER	No
MANHOLE LOC	Rear
6" PORT LOC	Front
WATERTIGHT TEST	No

PRE-CONSTRUCTION 9/10/07 Install 3 trenches on contour across the top of the easement. Trenches can be spaced 10' on center because of treehouse. Make sure septic tanks are at least 100' from well. (BB)

INSTALLATION 9/11/07 Trenches started. (BB)

9/12/07 System finished except for pump and alarm test. (BB)

9/13/07 Pump and alarm working. (BB)

FINAL INSPECTOR B. Baber DATE OF APPROVAL 9/13/07

We are an Equal Opportunity Employer

SAVAGE STONE, LLC

SAVAGE, MARYLAND

Mailing Address: P.O. Box 850, Laurel, Maryland 20725

TRUCKER'S COPY

BILLING INQUIRIES

301-953-7650

410-792-7234

TICKET 700115207

STATION 55

DATE 09/11/07 TIME 07:32:15

DISPATCH / SALES
301-953-8973
410-792-3753

CUSTOMER KENHAT
HATFIELDS EQUIPMENT
PO BOX 519
ANNAPOLIS, MD 20701

JOB YARD : YARD
P.O. # PROJECT #:

TRUCK HE35 LICENSE
DRIVER: HATFIELD EQUIPMENT

0 AXLES

	lbs.		
GROSS	64080	DAILY	1
TARE (STORED)	28220	TOTAL	95
NET	35860	TIME IN 07:32:15	TIME OUT 07:32:15
NET TONS	18.33		

Loads

Tons

18.33

1683.94

MAT'L 0022 : MD #2 STONE
HAUL ZONE 0000

WEIGHMASTER _____

Denise Roe

RECEIVED BY _____

Kentbury Rd.
Septic

PLEASE FOCUS

We are an Equal Opportunity Employer

SAVAGE STONE, LLC

SAVAGE, MARYLAND

Mailing Address: P.O. Box 850, Laurel, Maryland 20725

TRUCKER'S COPY

BILLING INQUIRIES
301-953-7650
410-792-7234

DISPATCH / SALES
301-953-8973
410-792-3753

TICKET #00115250

STATION SS

DATE 09/11/07 TIME 08:36:19

CUSTOMER KENHAT
HATFIELDS EQUIPMENT
PO BOX 519
ANNAPOLIS, MD 20701

JOB YARD : YARD
P.O. # PROJECT #:

TRUCK HE35 LICENSE
DRIVER: HATFIELD EQUIPMENT

0 AXLES

	lbs.
GROSS	67280
TARE (STORED)	28220
NET	39060
NET TONS	19.53

	Loads	Tons
DAILY	2	37.86
TOTAL	96	1703.47
TIME IN	08:36:19	TIME OUT 08:36:19

MAT'L 0022 : MD #2 STONE
HAUL ZONE 0000

WEIGHMASTER _____

Gail Harrison

PLEASE FOCUS

RECEIVED BY _____

Francis O
Kentbury Rd
Septic

We are an Equal Opportunity Employer

SAVAGE STONE, LLC

SAVAGE, MARYLAND

Mailing Address: P.O. Box 850, Laurel, Maryland 20725

TRUCKER'S COPY

DISPATCH / SALES
301-953-8973
410-792-3753

BILLING INQUIRIES
301-953-7650
410-792-7234

TICKET 10015303

STATION 98

DATE 09/11/07 TIME 09:31:52

CUSTOMER KENHAT
HATFIELDS EQUIPMENT
PO BOX 519
ANNAPOLIS, MD 20701

JOB YARD : YARD
P.O. # PROJECT #:

TRUCK HE35 LICENSE
DRIVER: HATFIELD EQUIPMENT

0 AXLES

GROSS
TARE (STORED)
NET
NET TONS

lbs.
68420
28220
40200
20.10

DAILY
TOTAL
TIME IN 09:31:52

Loads
3
97

Tons
57.96
1723.57

TIME OUT 09:31:52

MAT'L 0022 : MD #2 STONE
HAUL ZONE 0000

WEIGHMASTER

Denise Roe

PLEASE FOCUS

RECEIVED BY

Drucina
Kentbury Rd
Septic

SAVAGE STONE, LLC

TRUCKER'S COPY

DISPATCH / SALES
301-953-8973
410-792-3753

SAVAGE, MARYLAND
Mailing Address: P.O. Box 850, Laurel, Maryland 20725

BILLING INQUIRIES
301-953-7650
410-792-7234

TICKET #00115351

STATION SS

DATE 09/11/07 TIME 10:46:29

CUSTOMER KENHAT
HATFIELDS EQUIPMENT
PO BOX 519
ANNAPOLIS, MD 20701

JOB YARD : YARD
P.O. # PROJECT #:

TRUCK HE35 LICENSE 0 AXLES
DRIVER: HATFIELD EQUIPMENT

	lbs.	DAILY	Loads	Tons
GROSS	67920	TOTAL	4	77.81
TARE (STORED)	28220	TIME IN 10:46:29	98	1743.42
NET	39700	TIME OUT 10:46:29		
NET TONS	19.85			

MAT'L 0022 : MD #2 STONE
HAUL ZONE 0000

WEIGHMASTER _____
Gail Harrison

RECEIVED BY _____


PLEASE FOCUS

SAVAGE STONE, LLC

TRUCKER'S COPY

DISPATCH / SALES
301-953-8973
410-792-3753

SAVAGE, MARYLAND
Mailing Address: P.O. Box 850, Laurel, Maryland 20725

BILLING INQUIRIES
301-953-7650
410-792-7234

TICKET # 00715395

STATION SS

DATE 09/11/07 TIME 11:40:31

CUSTOMER KENHAT
HATFIELDS EQUIPMENT
PO BOX 519
ANNAPOLIS, MD 20701

JOB YARD : YARD
P.O. # PROJECT #:

TRUCK HE35 LICENSE
DRIVER: HATFIELD EQUIPMENT

0 AXLES

	lbs.	DAILY	Loads	Tons
GROSS	66620	TOTAL	5	97.01
TARE (STORED)	28220	TIME IN 11:40:31	99	1762.62
NET	38400	TIME OUT 11:40:31		
NET TONS	19.20			

MAT'L 0022 : MD #2 STONE
HAUL ZONE 0000

WEIGHMASTER

Denise Roe

RECEIVED BY



PLEASE FOCUS

We are an Equal Opportunity Employer

SAVAGE STONE, LLC

SAVAGE, MARYLAND

Mailing Address: P.O. Box 850, Laurel, Maryland 20725

TRUCKER'S COPY

BILLING INQUIRIES

301-953-7650

410-792-7234

TICKET #00115471

STATION 68

DATE 09/11/07 TIME 13:20:53

DISPATCH / SALES
301-953-8973
410-792-3753

CUSTOMER KENHAT
HATFIELDS EQUIPMENT
PO BOX 519
ANNAPOLIS, MD 20701

JOB YARD : YARD
P.O. # PROJECT #:

TRUCK HE35 LICENSE
DRIVER: HATFIELD EQUIPMENT

0 AXLES

	lbs.	DAILY	Loads	Tons
GROSS	47660	TOTAL	6	106.73
TARE (STORED)	28220	TIME IN 13:20:53	100	1772.34
NET	19440	TIME OUT 13:20:53		
NET TONS	9.72			

MAT'L 0022 : MD #2 STONE
HAUL ZONE 0000

WEIGHMASTER _____
Denise Roe

RECEIVED BY _____

PLEASE FOCUS