
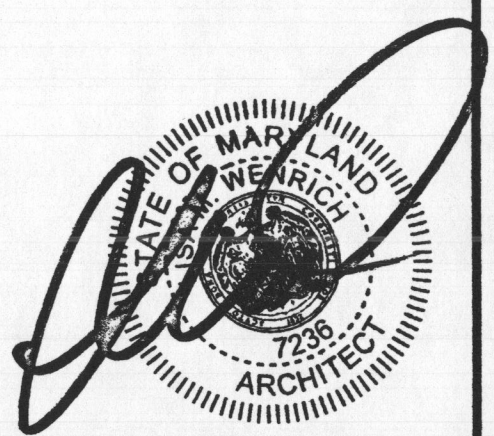


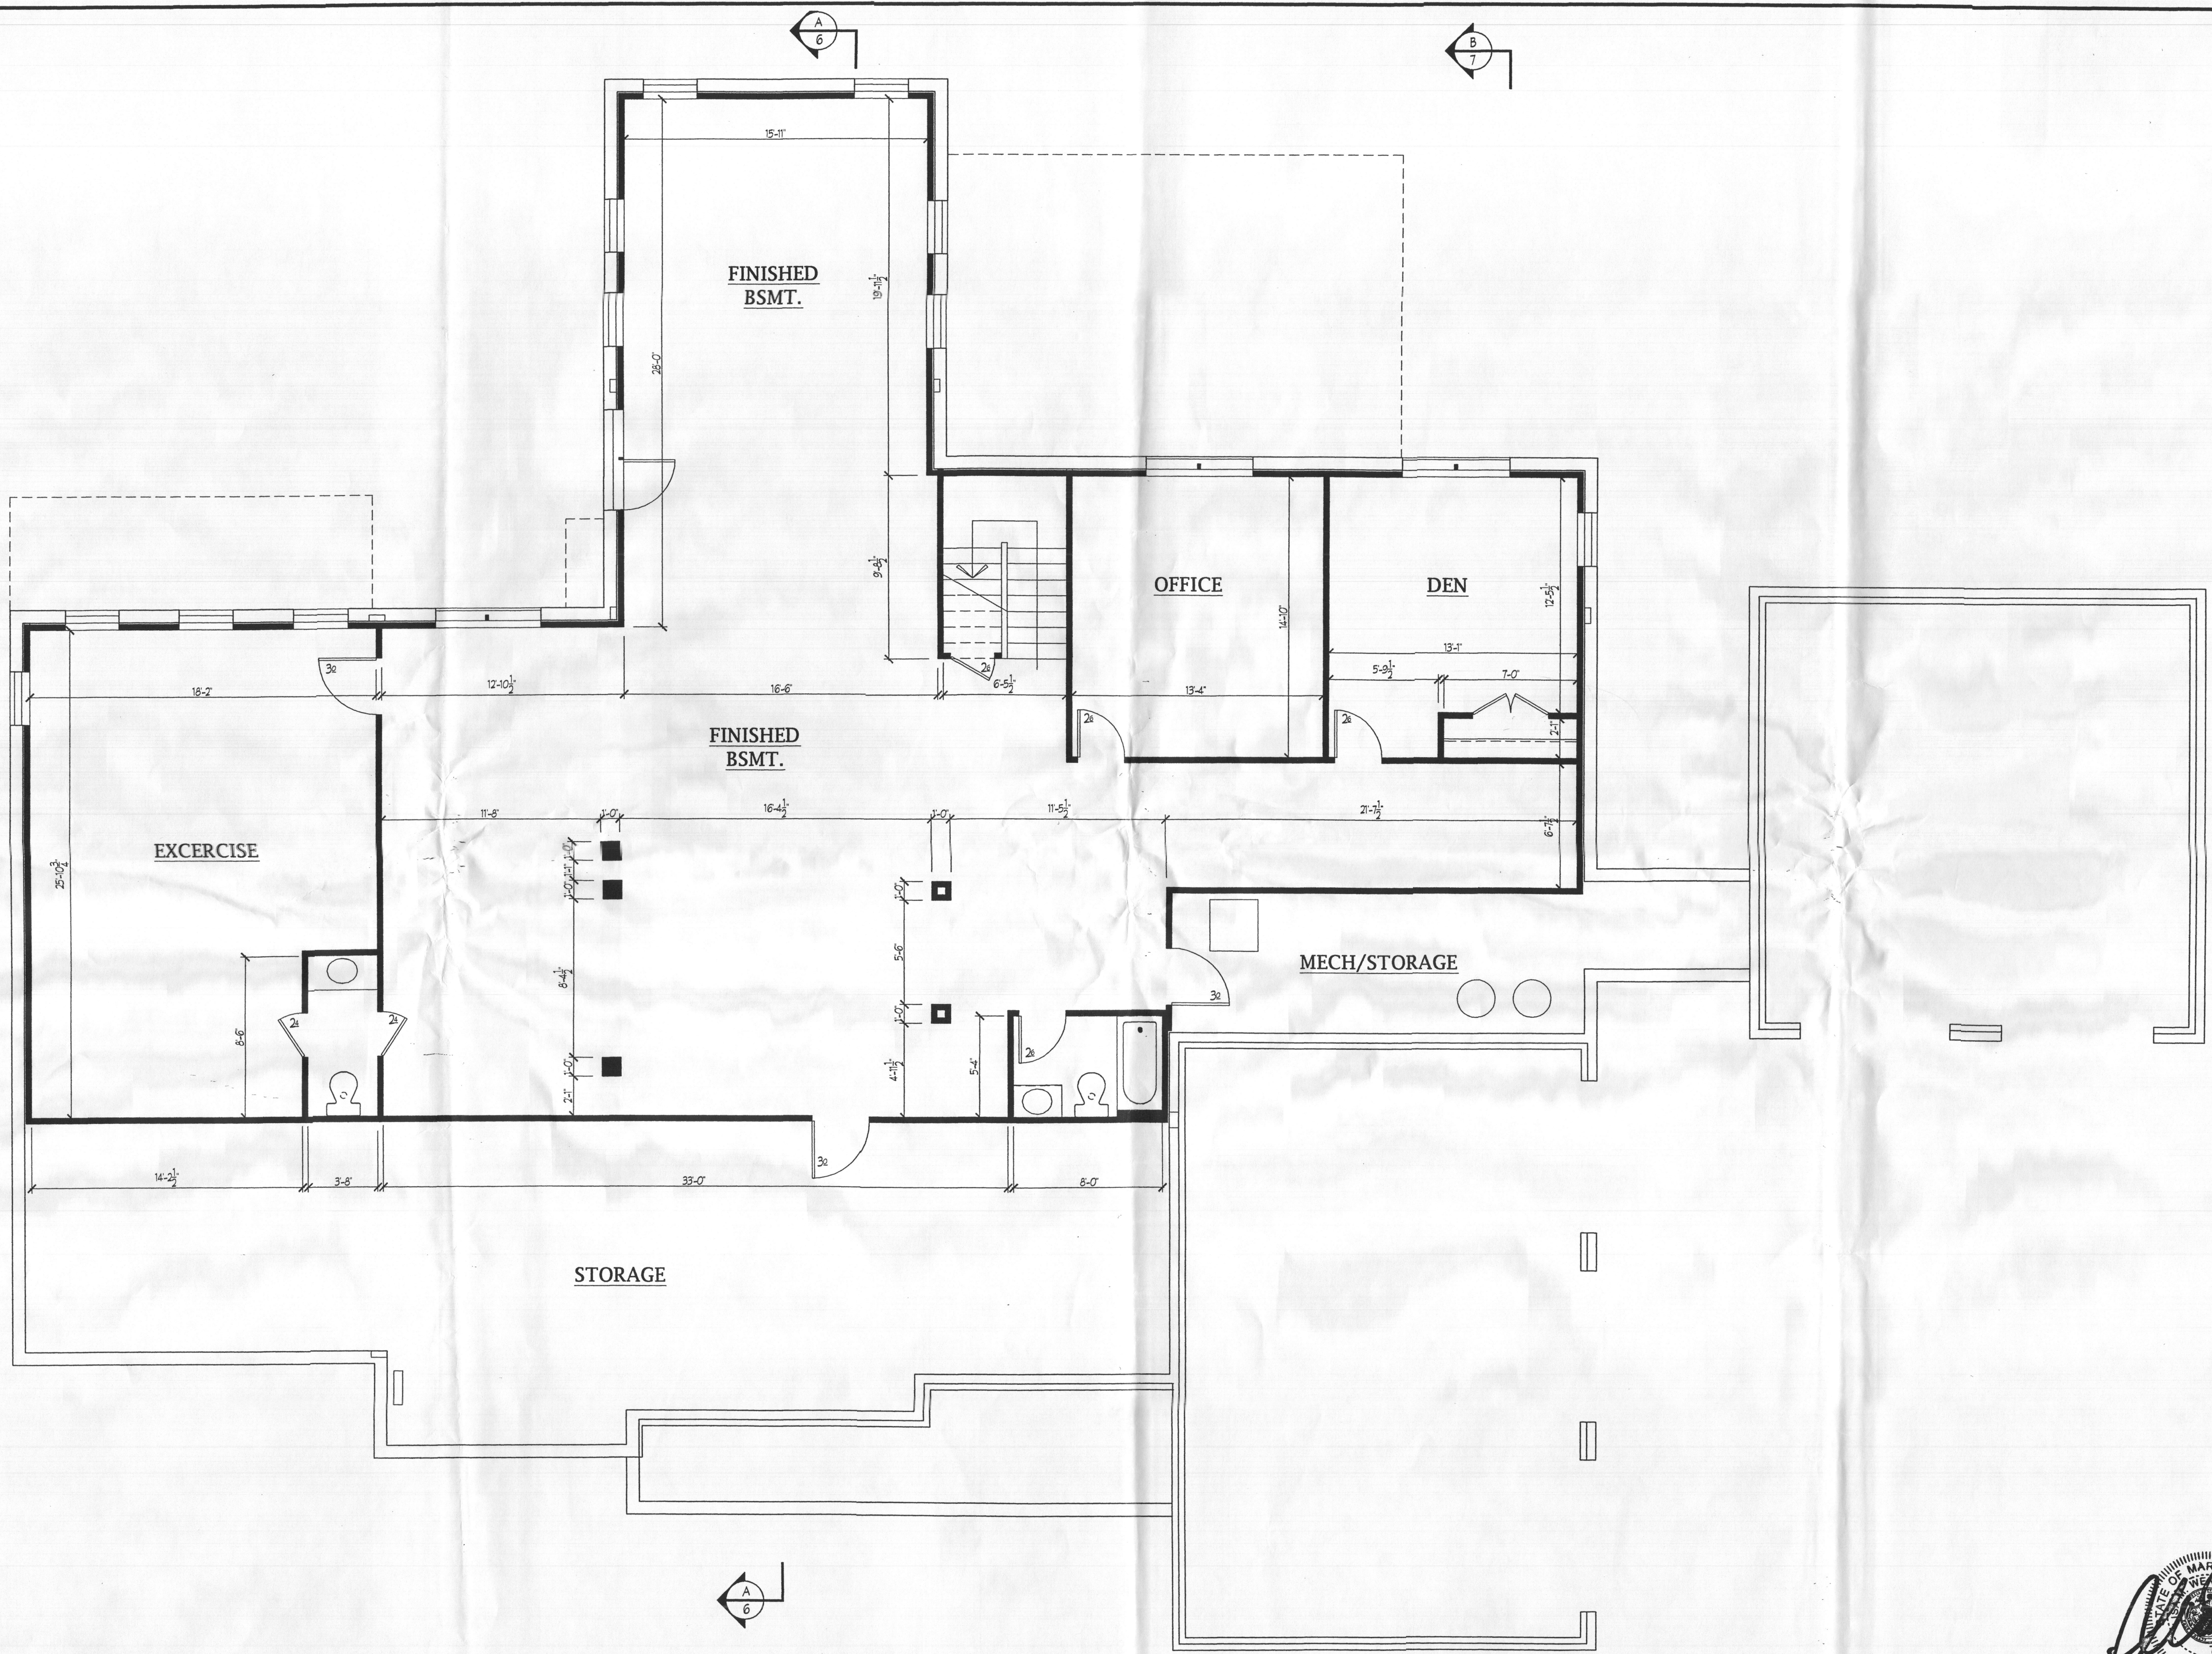

BID AND PERMIT SET 11/27/19

Plymouth Road Architects
640 Plymouth Road, Catonsville, MD 21229 410-788-0281

DATE	REVISION	DATE	REVISION

Date: 10/19
Scale: 1/4"=1'-0"
Drawn: TIM

Drawing: FINISHED BASEMENT PLAN
Project: WILLIAMSBURG GROUP
THE RUTLEDGE
WESTLAND FARM LOT 5

W19.06
Project No.

2b

3