



Paradise Pools, Inc.
 PO Box 157
 Annapolis Junction, MD 20701
 Office 301-725-1500
 Cell 240-712-1900
 Website www.paradisepoolsmd.com
 Email bob@paradisepoolsmd.com
 MHIC#92850-01

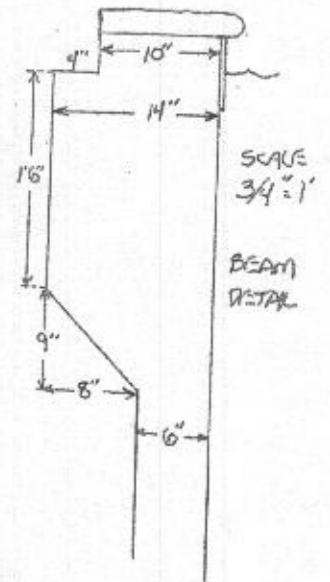

Jerry O'Donnell
 10085 Century Drive
 Ellicott City, MD 21042

2/25/2020

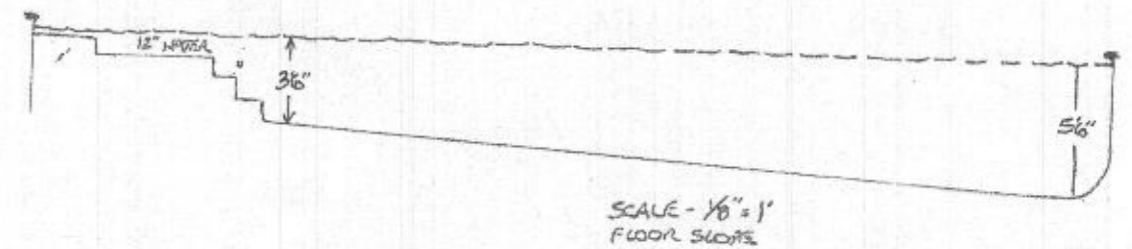



10620 Riggs Hill Rd, Laurel, MD 20794 | Phone: 301-725-0005 | Fax: 240-290-1277 | www.paradisepoolsmd.com | MHIC#92850-01


CUSTOMER INFORMATION	
Gerald and Susan O'Donnell 10085 Century Drive Ellicott City, MD 21042-6221 Jerry - 443-844-0886 H 410-465-0454 www.paradisepools.com	District 02 Account Number 234769 3.771 Acre -- Map 0024 -- Grid 0019 -- Parcel 1018 -- Subdivision 7002 -- Deed Reference 19571/00772 Cherrywood Subdivision -- 0022 --
POOL SHELL SPECIFICATIONS	
Custom Shape -- 743 Square feet -- Depth -- 3'6" to 5'6" -- Floor Slope Wedge Gunite Beam 14" with 3" deck ledge -- Tanning Ledge -- 65 SQ FT -- 4 Steps 2 - 6' loveseat	2 Skimmers 4 returns 1 cleaner return 2 main drains 3' apart edge to edge

UTILITIES
Public Water

SETBACKS
FRONT: 25
SIDE: 10
REAR: 10

PLAN DATE: 03/04/20
REVISION 1:
REVISION 2:
REVISION 3:

PLAN SCALE:
1" = 40'

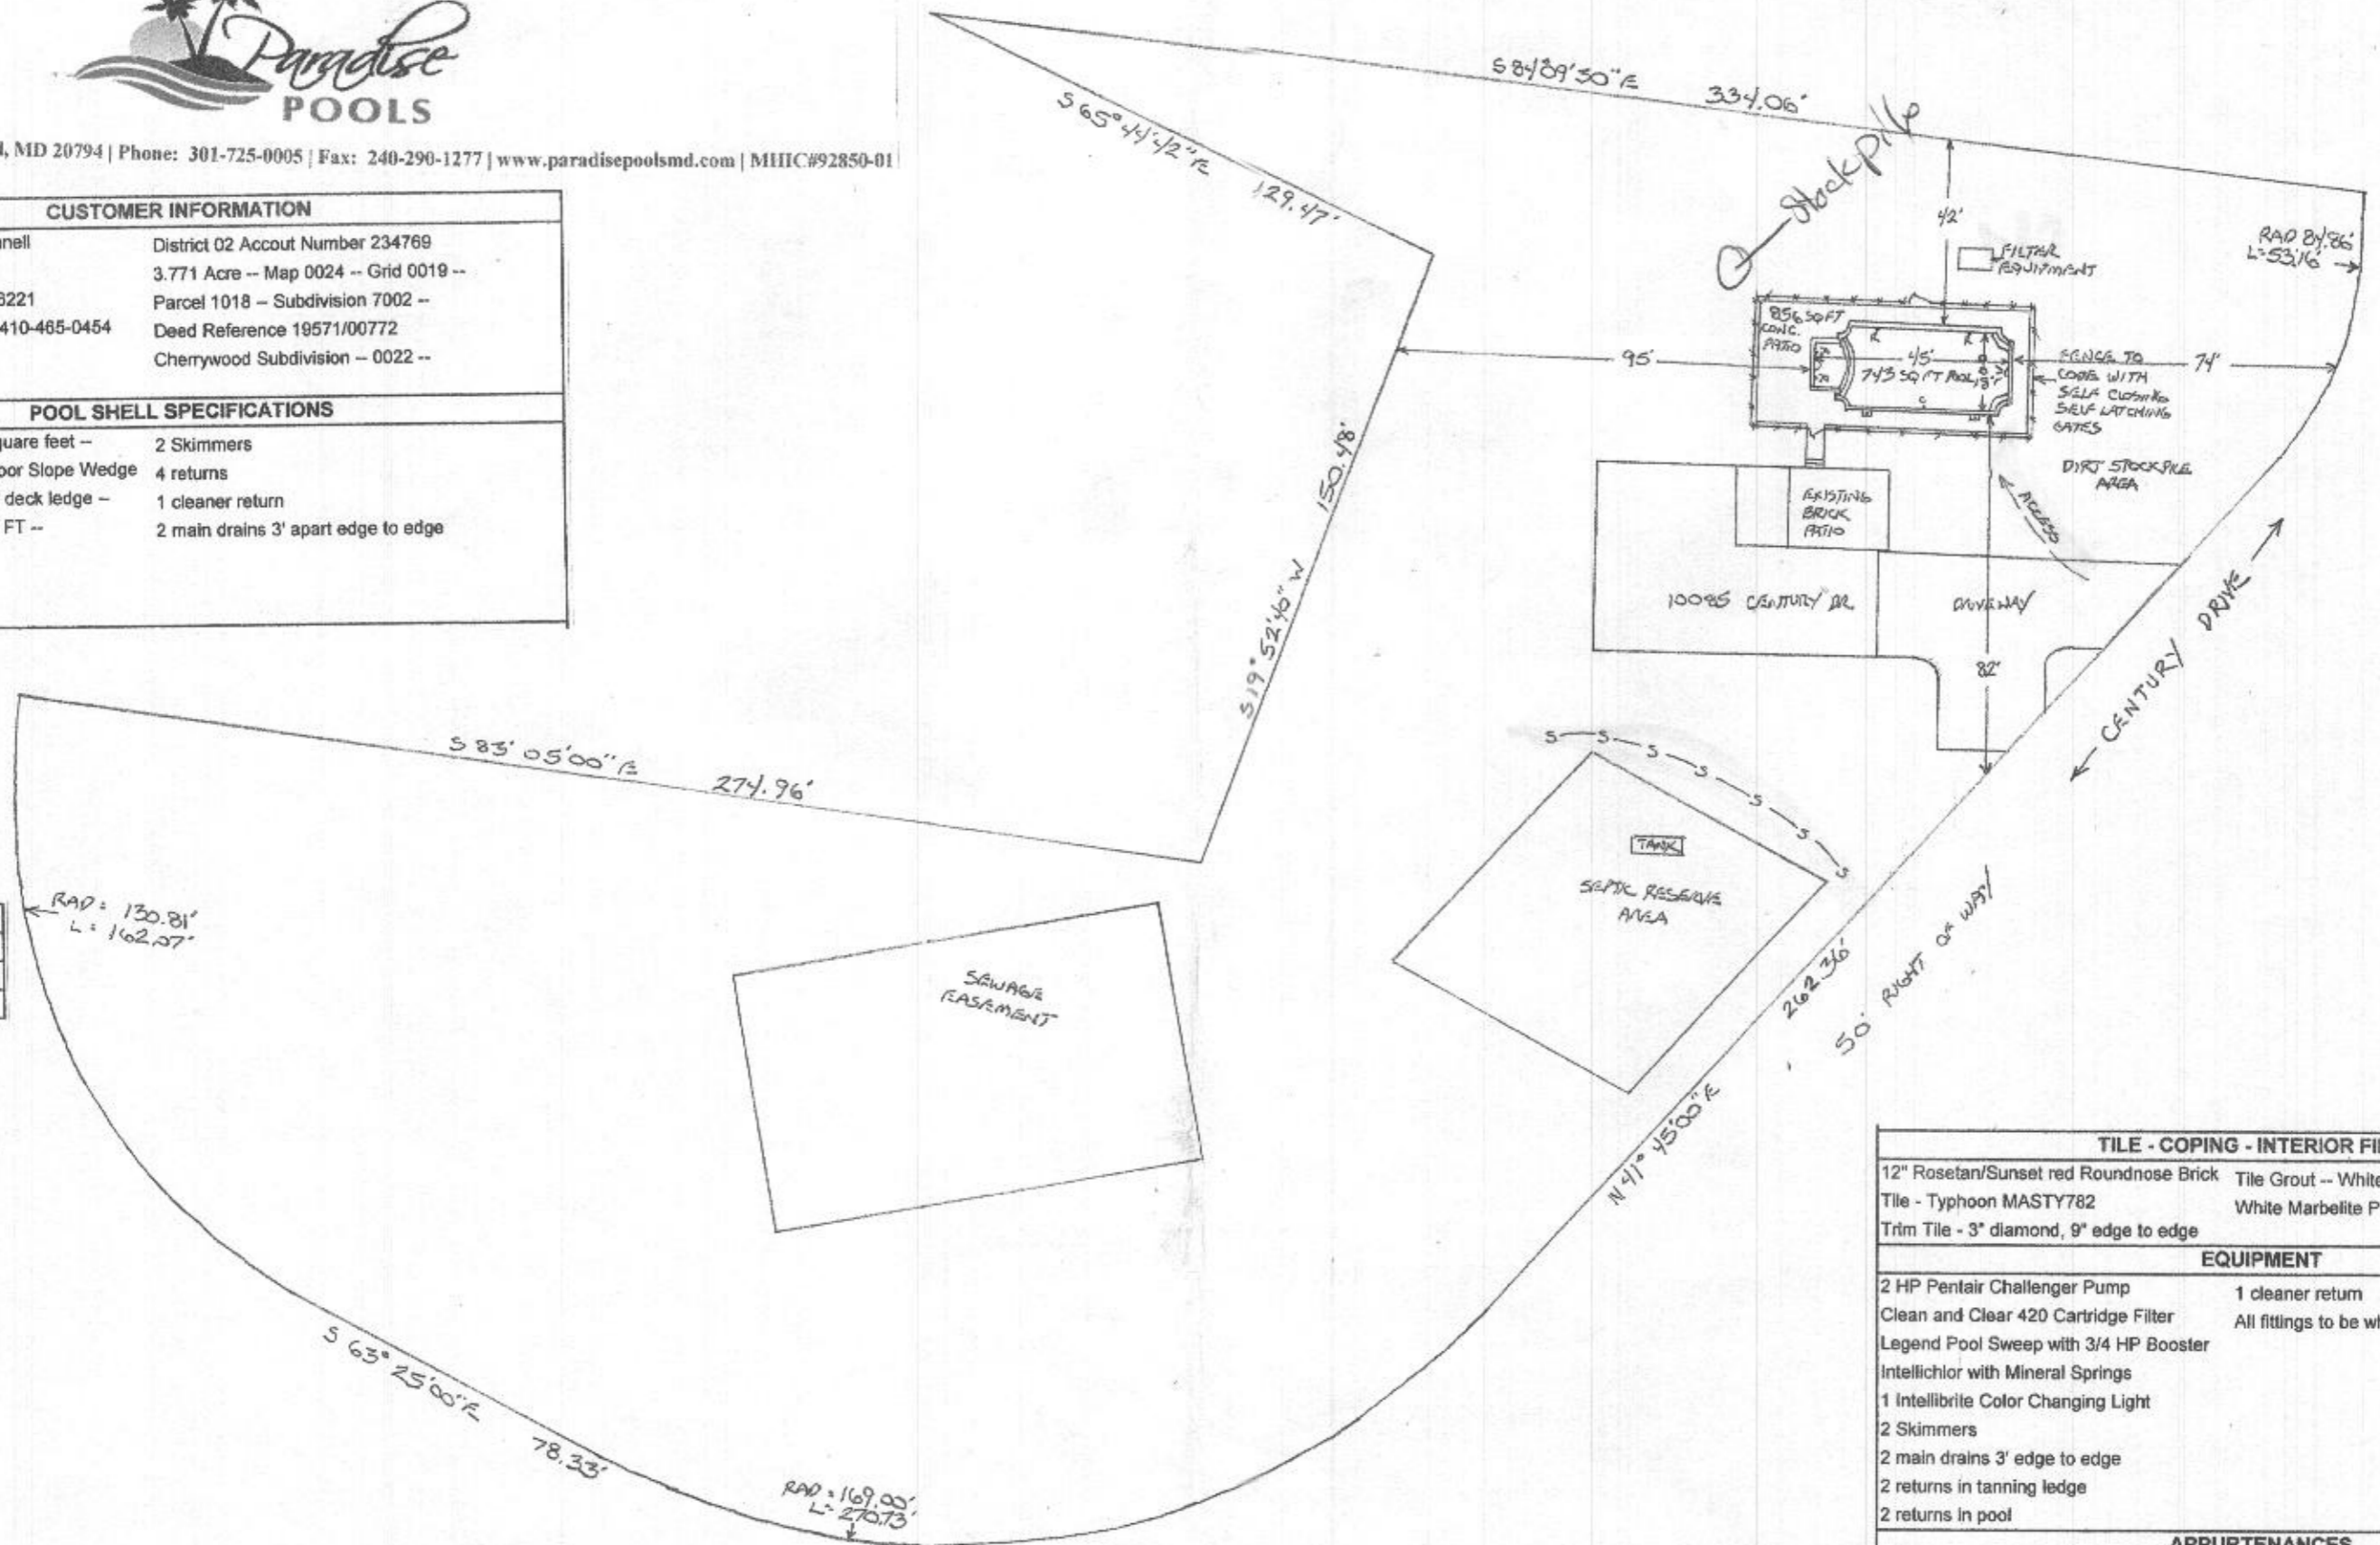

TILE - COPING - INTERIOR FINISH	
12" Rosetan/Sunset red Roundnose Brick	Tile Grout -- White
Tile - Typhoon MASTY782	White Marbelite Plaster
Trim Tile - 3" diamond, 9" edge to edge	
EQUIPMENT	
2 HP Pentair Challenger Pump	1 cleaner return
Clean and Clear 420 Cartridge Filter	All fittings to be white
Legend Pool Sweep with 3/4 HP Booster	
Intellichlor with Mineral Springs	
1 Intellibrite Color Changing Light	
2 Skimmers	
2 main drains 3' edge to edge	
2 returns in tanning ledge	
2 returns in pool	
APPURTENANCES	
Electric -- Direct -- by Paramount	Deck -- Included --
Fence -- Owner	856 sq ft Broom Finish --
	2 Steps -- deck or drain at ex. patio and n ewdeck
	Equipotential Bond Grid
ADDITIONAL FEATURES	
Water to fill by tanker	
Start up material and indoctrination	
2 Door Alarms	
Excess Dirt removed from property	
Silt Fence -as required by County	