

Approved
6/9/2020
ATC

Menu Save Reset Cancel Help

Record Detail * (This section is required.)

Permit Type	Permit Number	Opened Date
Building/Residential/Garage/Detached	B20001633	06/01/2020
Description of Work		

[check spelling](#)

Address * (This section is required.)

Search Reset Clear Get Parcel & Owner

Street #	Street Name	Street Type
6958	WESTCOTT	PL
Unit Type	Unit #	X Coordinate
--Select--		-76.93092
		Y Coordinate
		39.1805
City	State	Zip Code
CLARKSVILLE	MD	21029
		Primary
		Yes

Parcel * (This section is required.)

Search Reset Clear Get Address & Owner

GIS ID *	Parcel	Parcel Area	Land Value	Improved Value	Exemption Value	Plan Area
833350	458	3	232500	707700	475200	RURAL
Legal Description						
IMPSLOT 8 3.0039 A[6958 WESTCOTT PL[JASHLEIGH GREENE SUB S1						

[check spelling](#)

Block	Lot	Census Tract	Council Dist	Inspection Dist	Supervisor Dist	Map #	DAP Zone
	8	605102	4				
Plan Area	State Tax Id	Subdivision Name					
	1405409918	Ashleigh Greene Subdivision					
Section	Area	Tax Map					
		41					
Grid	Zoning District	ADC Map					
41-1	RR-DEO	5052-B2					
SDP No.	Final Plan No.	WP File No.					
Record Plat No.	WS Contract No.	FDP No.	Primary				
8726			Yes				
Owner Occupied	Year Built	Historic District					
☐ Yes ☐ No	1991	☐ Yes ☒ No					
Historic District Registry No.	Stat Area	Flood Plain					
	5-15A	☐ Yes ☒ No					
Building No							

Owner (This section is not required.)

Search Reset Clear

Name *		
SILVA EDWARD J JR		
Address Line 1		
6958 WESTCOTT PL		
Address Line 2		
Address Line 3		
Mail City	Mail State	Mail Zip Code

CLARKSVILLE	MD	21029
Phone	Primary	
301-440-0751	Yes	
E-mail		
Cell Number	Fax Number	

Professionals (This section is not required.)

Search Reset Clear

License # *	Business Name		
08010024247-01	STARCOM DESIGN BUILD INC		
License Type *	First Name	Middle Name	Last Name
MHIC Ind	ROBERT	E	WEICKGENANNT
Primary	Address Line 1		
Yes	8835-M COLUMBIA 100 PKWY		
	Address Line 2		
	City	State	ZIP Code
	COLUMBIA	MD	21045-0000
	Phone 1	Phone 2	Fax
	4109977700		4109977338
	E-mail		
	BOB@STARCOMDESIGNBUILD.COM		

Applicant (This section is not required.)

Search As Owner As Lic. Prof As Contact

Type *	First Name	MI	Last Name
Applicant	BETTY		WEICKGENANNT
Relationship	Full Name		
Applicant	BETTY WEICKGENANNT		
Primary	Organization Name		
No	STARCOM DESIGN BUILD CORP		
	Street Address		
	8835-M COLUMBIA 100 PARKWAY		
	Address Line 2		
	City	State	Zip Code
	COLUMBIA	MD	21045
	Phone	Cell	Fax
	410-997-7700	410-997-7338	
	E-mail *		
	betty@starcomdesignbuild.com		

Contact (This section is not required.)

Search As Owner As Lic. Prof As Contact

Type	First Name	MI	Last Name
Contact	BETTY		WEICKGENANNT
Relationship	Full Name		
Agent for Owner	BETTY WEICKGENANNT		
Primary	Organization Name		
Yes	STARCOM DESIGN BUILD CORP		
	Street Address		
	8835-M COLUMBIA 100 PARKWAY		
	Address Line 2		
	City	State	Zip Code
	COLUMBIA	MD	21045
	Phone	Cell	Fax
	410-997-7700	410-997-7338	
	E-mail		
	betty@starcomdesignbuild.com		

Addtl Info

Est Construction Cost *	Housing Units *	Number of Buildings *	Public Owned
100000	0	0	No
Construction Type			
434 - Additions, Alterations and Conversions - Residential			

RESIDENTIAL ADDITION INFORMATION

RESIDENTIAL ADDITION INFORMATION

Capital Project-No Fee *	Capital Project Number	Fee Exempt *	Roadside Tree Project Permit	Roadside Tree Project Permit #		
☐ Yes ☒ No		☐ Yes ☒ No	☐ Yes ☒ No			
No of Stories *	Foundation *	Basement *	No of Rooms *	Full Baths *	Half Baths *	Existing Use
1	Slab on Grade	N/A	2	0	0	--Select--

Model *

SFD/build detached two-story garage 24 x 42

[check spelling](#)

Other Structure *	Bedrooms *	Porch Deck *	No of Fireplaces *	Type of Fireplace	Energy Code *	
Attached and Detached Garages	0	N/A	0	--Select--	N/A	
W & S Fees Paid	Water *	Sewage *	Utilities *	Heating System *	Sprinkler System *	
☐ Yes ☐ No	Private	Private	Electric	Electric	None	
1st Floor Width	1st Floor Depth	2nd Floor Width	2nd Floor Depth	Basement Width	Basement Depth	Height
24 FT	42 FT	24 FT	20 FT			
Total Square Footage *	Occupiable Square Footage *	Affordable Housing Funding		Foundation Measurement	Footings	
975 SQFT	0 SQFT	--Select--		8" CONC	20 X 8	
Walls	Roof	Change In Use	Grading Permit No			
WOOD FR	GABLE	☐ Yes ☒ No				

Additional Description Info

Expiration Date

12/6/2020

[check spelling](#)

PAYMENT INFORMATION

Check 1	Payee 1	Check 2	Payee 2	SAP Doc No	SAP Entered

Submit Cancel

PREPARED BY:

EXACTA
MARYLAND SURVEYORS

p: 443.819.3994
www.exactamd.com

PROPERTY ADDRESS: 6958 WESTCOTT PLACE

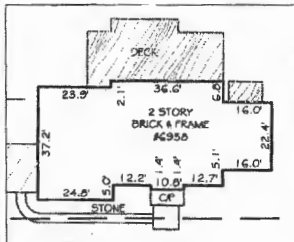
CLARKSVILLE, MARYLAND 21029

SURVEY NUMBER: 2005.5231

FIELD WORK DATE: 5/28/2020

REVISION HISTORY: (REV: 5/28/2020)

2005.5231
LOCATION DRAWING
LOT 8
ASHLEIGH GREENE
HOWARD COUNTY, MARYLAND
05-28-2020 SCALE 1"=100'



SCALE: 1"=40'




EXPIRES 5-26-2020



GRAPHIC SCALE (In Feet)
1 inch = 100' ft

ACCURACY=1±

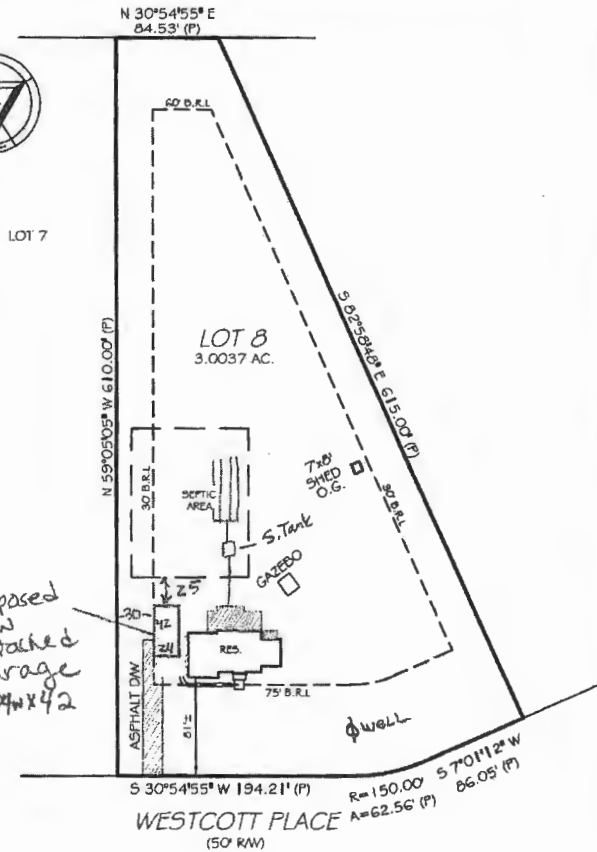Proposed
New
Detached
garage
24x42



POINTS OF INTEREST:
NONE VISIBLE

CLIENT NUMBER:

DATE: 05/28/20

BUYER: STARCOM DESIGN BUILD

SELLER: EDWARD J JR & DELORES A SILVA

CERTIFIED TO:
STARCOM DESIGN BUILD

A LICENSEE EITHER PERSONALLY PREPARED THIS DRAWING OR WAS
IN RESPONSIBLE CHARGE OVER ITS PREPARATION AND THE
SURVEYING WORK REFLECTED IN IT.

POWERED BY:

surveystars ★

www.surveystars.com

EXACTA
MARYLAND SURVEYORS

at 443.819.3994 | 11220 E Churchville Road, Suite 100 | Bel Air, MD 21034

License # 21535
www.exactamd.com

THIS IS A TWO PAGE DOCUMENT. THE ADVICE FOUND ON THE AFFIXED PAGE (PAGE 2 OF 2) IS AN INTEGRAL PART OF THE PLAT.

B2 008/633
Approved
6/9/2020
R14

1/18/90 1/11/90
2:00
1/12/90 ; 1/18/90

1/18(2) P.C.O. Needs house connection (2) P.C.O.'s c.B.d
1/17 (2) P.C.O.'s c.B.d
8-29-91 OK JEN 45323

PERMIT

SEWAGE DISPOSAL SYSTEM

MARYLAND STATE DEPARTMENT OF HEALTH

DISTRICT 5th

HOWARD COUNTY
BUREAU OF ENVIRONMENTAL HEALTH
461-9933

65-409918

DATE 12/27/88

DATE SYSTEM APPROVED 8-29-91

INSPECTOR JEN

INDEXED

Frall Septic Service, Inc.

IS PERMITTED TO INSTALL X ALTER

ADDRESS P. O. Box 659, Mt. Airy, Maryland 21771

PHONE 795-5674

SUBDIVISION Ashleigh Greene

ROAD 6958 Wescott Place

LOT 8

PROPERTY OWNER

Winchester Homes, Inc.

Ed Greene

ADDRESS

IF GARBAGE GRINDER IS USED INCREASE SEPTIC TANK CAPACITY BY 50% AND ABSORPTION AREA BY 22%.

GARBAGE GRINDER? YES X NO X

SEPTIC TANK CAPACITY 2000 GALLONS

NUMBER OF BEDROOMS 4

TRENCHES - 180 sq. ft. per bedroom with garbage disposal. Trench to be 2 feet wide.

Inlet 4.5 feet below original grade. Bottom maximum depth 9 feet below original grade. Effective area begins at 4.5 feet below original grade.

4.5 feet of stone below distribution pipe.

LOCATION - Start the first trench 160 feet from the front lot line and 65 feet from the left lot line as seen when facing the lot from Wescott Place. Run 2-98 ft trenches on contour toward the left lot line.

NOTE - No trench to exceed 100 feet in length. Provide 6" - 8" diameter cleanout and cap to grade or above on septic tank. OK/CW

PLANS APPROVED BY

S. Abel

DATE 5/10/89

COVER NO WORK UNTIL INSPECTED AND APPROVED

NEITHER THE HOWARD COUNTY COUNCIL NOR THE HEALTH DEPARTMENT IS RESPONSIBLE FOR THE SUCCESSFUL OPERATION OF ANY SYSTEM

NOTE: CLEANOUT REQUIRED EVERY 70 FEET OF SEWER LINE AND/OR AT 90° SWEEPS IN LINES FROM HOUSE TO DRAIN FIELDS

NOTE: ALL PARTS OF SEPTIC SYSTEMS (I.E., TANK, DISTRIBUTION BOX, TRENCHES) TO BE 100 FEET FROM WELL (UNLESS OTHERWISE SPECIFICALLY AUTHORIZED)

NOTE: IF DEEP TRENCHES ARE USED CALL FOR INSPECTION BEFORE AND AFTER PLACING GRAVEL IN TRENCHES

NOTE: NO DRY WELL SHALL EXCEED 15 FOOT IN DIAMETER NO ABSORPTION TRENCH TO EXCEED 100 FEET IN LENGTH

NOTE: ALL PIPE FROM HOUSE TO SEPTIC TANK MUST BE CAST IRON OR SCHEDULE 40 PVC OR ABS

PERMIT VOID AFTER TWO YEARS

NOTE: INSTALL STAND PIPE ON SEPTIC TANK AND DRY WELL. STAND PIPES MUST BE 6 INCHES IN DIAMETER. CAST IRON, CONCRETE OR TERRA COTTA OR PVC OR ABS ACCEPTED. IF TOP OF SEPTIC TANK IS DEEPER THAN 3 FEET, MANHOLE TO GRADE REQUIRED

NOTE: DISTRIBUTION BOXES MUST HAVE BAFFLES

*INSTALLER IS RESPONSIBLE FOR OBTAINING FINAL APPROVAL ON THIS PERMIT

*CALL 461-9933 FOR INSPECTION OF SEPTIC SYSTEMS.

APPLICATION

PERCOLATION TESTING

A 40715

P _____

HOWARD COUNTY HEALTH DEPARTMENT
BUREAU OF ENVIRONMENTAL HEALTH
P.O. BOX 476 ELLICOTT CITY, MARYLAND 21043
TELEPHONE: 461-9933

DISTRICT 5th

DATE 12/1/87

TO: THE COUNTY HEALTH OFFICER
ELLICOTT CITY, MARYLAND

I, HEREBY, APPLY FOR THE NECESSARY TEST IN ORDER TO CONSTRUCT (OR RECONSTRUCT) A SEWAGE DISPOSAL SYSTEM.

PROPERTY OWNER Winchester Homes, Inc. Real Estate Development Group

ADDRESS 6301 Ivy Lane Greenbelt, MD 20770 PHONE 301-220-1117

PROSPECTIVE BUYER N/A

ADDRESS N/A PHONE _____

PROPERTY LOCATION:

SUBDIVISION Ashleigh Greene Section I LOT NO 8

ROAD AND DESCRIPTION Intersection Hall Shop Road & Simpson Road
6958 WESTSCOTT PLACE

TAX MAP 41 PARCEL # 139

SIZE OF LOT 4.2 AC TYPE BLDG Single Family
(SINGLE FAMILY DWELLING OR COMMERCIAL)

THE SYSTEM INSTALLED UNDER THIS APPLICATION IS ACCEPTABLE ONLY UNTIL PUBLIC FACILITIES BECOME AVAILABLE. I FULLY UNDERSTAND THE
FEE CONNECTED WITH THE FILING OF THIS PERC TEST APPLICATION IS NON-REFUNDABLE UNDER ANY CIRCUMSTANCES. I ALSO AGREE TO COMPLY
WITH ALL M.O.S.H.A. REQUIREMENTS IN TESTING THIS LOT.

Paul G. Hunkler
(SIGNATURE OF APPLICANT)

APPROVED BY Ed Abel FOR Dup homes DATE 5-10-89

REJECTED BY _____ FOR _____ DATE _____

HOLD PENDING FURTHER TESTS _____ DATE _____

REASONS FOR REJECTION OR HOLDING 2-17-88 Pending subdivision plat approval and
perc hole locations. JEN

BLDG. PERMIT SIGNED
AND RETURNED 5-10-89

BP 2541
21

THIS IS NOT A PERMIT

HD-216

High 4
Low 3
2

②
SOIL PROFILE

0-4.0	Red-br si cl lm
4.0-12.0	Rd-br sa si lm
12.0	Bottom

①


0-5.5	Rd-br si cl lm
5.5-12.0	Red sa si lm, 4.5% mica
12.0	Bottom

③

0-4.5	Rd-br si cl lm
4.5-13.5	Rd-br sa si lm
13.5	Bottom

④

0-7.0	Rd-br si cl lm
7.0-12.5	Rd-br si sa lm
12.5	Bottom

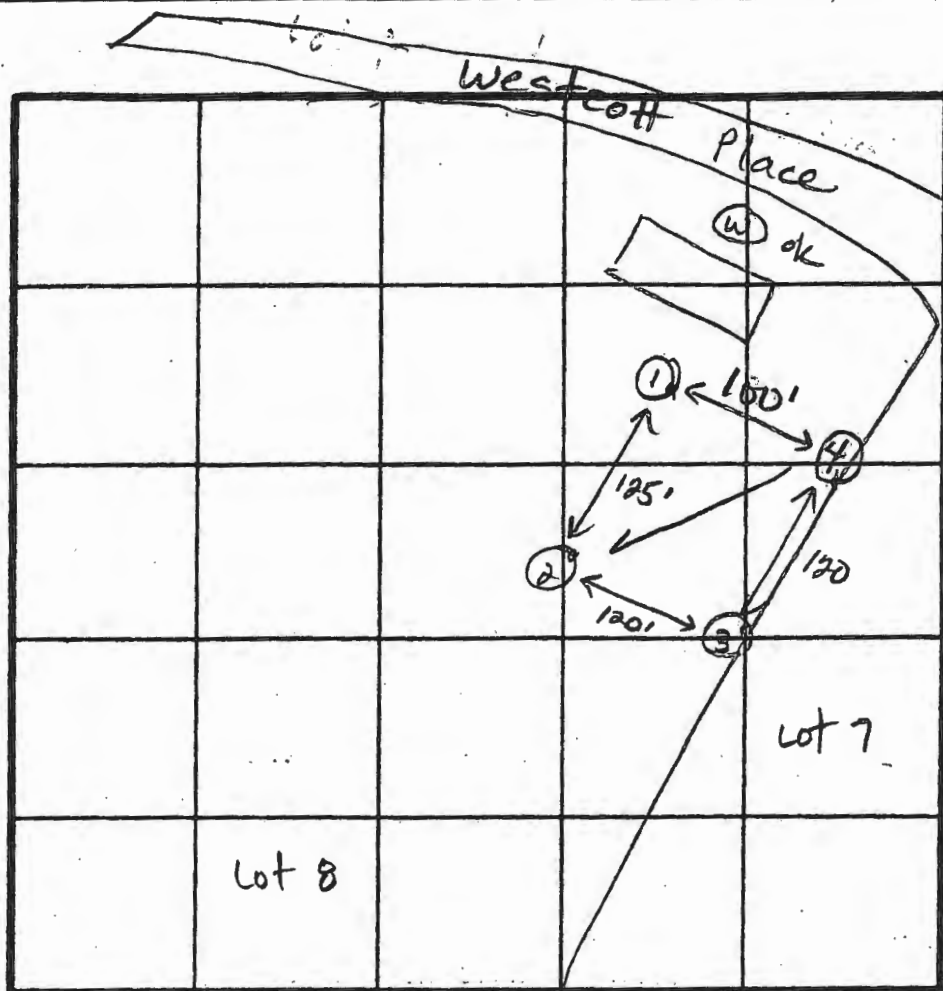

$\bar{x} = 5 \text{ min}$
Inlet 4.6 ft
Bottom 9.0 ft
160 sq ft/bdrm

INDICATE NORTH - NAME ADJOINING ROADWAY AS BASE LINE.



Hall Shop Rd.

DATE	TEST NO.	DEPTH	PRE-WET		TEST - 1" DROP		TIME
			START	STOP	START	STOP	
2-17-88	1	4.5 S	2:01	2:03	2:03	2:07	2
		12.0 D	Bottom (see profile)				
	2	5.5 S	2:07	2:09	2:09	2:11	2
		12.0 D	Bottom (see profile)				
	3	4.5 S	1:44	1:46	1:46	1:50	4
		13.5 D	Bottom				
	4	5.0 S	1:51	1:53	1:53	1:55	2
		8.5 M	1:51	1:53	1:53	1:55	2
✓		12.5 D	Bottom				

REMARKS: All holes different from plat location.

TYPE OF SOIL 0-5 Rd-br si cl lm, 5-12 Rd sa si lm

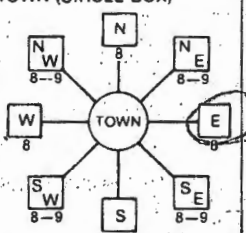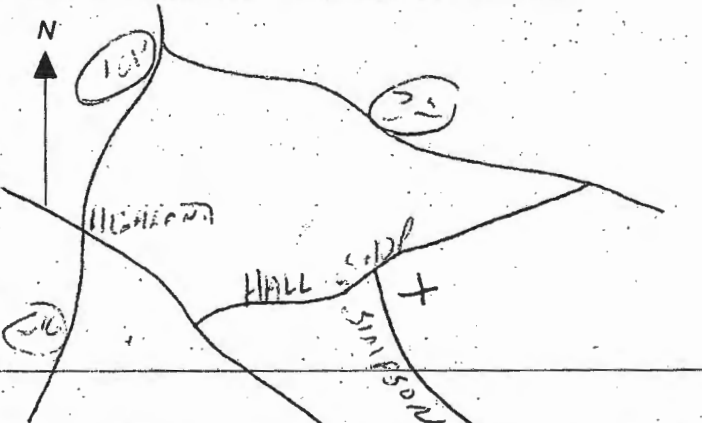TESTED BY Jane E. Nadeau ALSO PRESENT Rocky, Skippy

B 1 2580 (THIS NUMBER IS TO BE PUNCHED IN COLS. 3-6 ON ALL CARDS)	SEQUENCE NO. (DP USE ONLY)	STATE OF MARYLAND PERMIT TO DRILL WELL please print or type	STATE PERMIT NUMBER H0-88-0504 fill in this form completely
Date Received (APA) 8/23/88 OWNER INFORMATION WINCHESTER HOMES INC 6301 IVN LANE GREENBELT MD 20770 Town State Zip		B 3 LOCATION OF WELL HOWARD ASHLEIGH GREENE SECTION 1 LOT 8 HIGHELAND MILES FROM TOWN (enter 0 if in town) 2 MI	
DRILLER INFORMATION George F. Easterday L. Franklin Easterday, Inc. 9265 Brown Church Rd., Mt. Airy, Md. 21771 Address George F. Easterday Signature Date 8/23/88		B 4 DIRECTION OF WELL FROM TOWN (CIRCLE BOX)  NEAR WHAT ROAD WESTOTT PLACE ON WHICH SIDE OF ROAD (CIRCLE APPROPRIATE BOX)  DISTANCE FROM ROAD 150 FT	
B 2 WELL INFORMATION APPROX. PUMPING RATE (GAL. PER MIN.) 5 AVERAGE DAILY QUANTITY NEEDED (GAL. PER DAY) 500		NOT TO BE FILLED IN BY DRILLER HEALTH DEPARTMENT APPROVAL HOWARD COUNTY NAME STATE SIGNATURE DATE ISSUED 03/21/89 NORTH GRID 490000 EAST GRID 0019000 EXP. DATE 9/21/89	
USE FOR WATER (CIRCLE APPROPRIATE BOX) ☒ HOME (SINGLE OR DOUBLE HOUSEHOLD UNIT ONLY) ☐ FARMING (LIVESTOCK WATERING & AGRICULTURAL IRRIGATION) ☐ INDUSTRIAL, COMMERCIAL, STATE AND FEDERAL GOV. OTHER (REQUIRES APPROPRIATION PERMIT) ☐ PUBLIC OR PRIVATE WATER COMPANY (REQUIRES APPROPRIATION PERMIT AND STATE HEALTH DEPARTMENT APPROVAL) ☐ TEST, OBSERVATION, MONITORING (MAY REQUIRE APPROPRIATION PERMIT)		SHOW MAJOR FEATURES OF BOX & LOCATE WELL WITH AN X SOURCES OF DRILLING WATER 1. WELL 2. 3. WRITE THE BOX NUMBER FROM THE MAP HERE 91 E 810 N 480	
APPROXIMATE DEPTH OF WELL 266 FEET APPROXIMATE DIAMETER OF WELL 6 INCH METHOD OF DRILLING (circle one) BORED (or Augered) JETTED Jetted & DRIVEN AIR-ROTARY AIR-PERCussion ROTARY (Hydraulic Rotary) CABLE REVERSE-ROTARY Drive-POINT other		4-5-87 GROUT 16 BAGS 77' CASING COMPLETE 70' OPEN NOT OBS'D 2' CASING A.G. MR VTAGOK 4/5/89 x	
REPLACEMENT OR DEEPENE'D WELLS (CIRCLE APPROPRIATE BOX) ☒ THIS WELL WILL NOT REPLACE AN EXISTING WELL ☐ THIS WELL WILL REPLACE A WELL THAT WILL BE ABANDONED AND SEALED ☐ THIS WELL WILL REPLACE A WELL THAT WILL BE USED AS A STANDBY ☐ THIS WELL WILL DEEPEEN AN EXISTING WELL PERMIT NUMBER OF WELL TO BE REPLACED OR DEEPENE'D (IF AVAILABLE)		DRAW A SKETCH BELOW SHOWING LOCATION OF WELL IN RELATION TO NEARBY TOWNS AND ROADS AND GIVE DISTANCE FROM WELL TO NEAREST ROAD JUNCTION 	
Not to be filled in by driller (OEP USE ONLY) APPROP. PERMIT NUMBER GAP FORCE J.N. WRITE INITIALS IN BOX PERMIT No. H0-88-0504 SPECIAL CONDITIONS			

COUNTY

C1 9623 (THIS NUMBER IS TO BE PUNCHED IN COLS. 3-6 ON ALL CARDS)	SEQUENCE NO. (DENY USE ONLY)	STATE OF MARYLAND WELL COMPLETION REPORT FILL IN THIS FORM COMPLETELY PLEASE PRINT OR TYPE		THIS REPORT MUST BE SUBMITTED WITHIN 45 DAYS AFTER WELL IS COMPLETED	
DATE RECEIVED	DATE WELL COMPLETED	Depth of Well		PERMIT NO.	
		(TO NEAREST FOOT)		FROM "PERMIT TO DRILL WELL"	

OWNER	last name		first name	TOWN	LOT
STREET OR RFD	WESCOTT PLACE			HIGHLAND	
SUBDIVISION	ASHLEIGH GREENE SECTION 1				8

DESCRIPTION (Use additional sheets if needed)	FEET		Check if water bearing
	FROM	TO	
Topsoil	0	4	
State	4	8	
...	9	77	
...	77	80	
...	80	84	
...	84	400	

GROUTING RECORD	
WELL HAS BEEN GROUTED (Circle Appropriate Box)	
YES ☒	NO ☐
TYPE OF GROUTING MATERIAL	
CEMENT ☒	BENTONITE CLAY ☐
NO. OF BAGS 16 NO. OF POUNDS 1600	
GALLONS OF WATER 80	
DEPTH OF GROUT SEAL (to nearest foot)	
from 0 ft. to 70 ft.	

CASING RECORD		
casing types insert appropriate code below	STEEL ☒	CONCRETE ☐
	PLASTIC ☐	OTHER ☐
MAIN CASING TYPE		
Nominal diameter top (main) casing of main casing (nearest inch)		
Total depth of main casing (nearest foot)		
57 6 77		

OTHER CASING (if used)	
diameter inch	depth (feet) from to

SCREEN RECORD			
screen type or open hole insert appropriate code below	STEEL ☒	BRASS ☐	OPEN HOLE ☐
	PLASTIC ☐	OTHER ☐	

C2	
DEPTH (nearest ft.)	
1 2 
SLOT SIZE 1 2 3	
DIAMETER OF SCREEN (NEAREST INCH)	
55 60	

GRAVEL PACK	
IF WELL DRILLED WAS FLOWING WELL INSERT F IN BOX 68	
68	

OEP USE ONLY (NOT TO BE FILLED IN BY DRILLER)	
(E.R.O.S.)	
W.Q.	
70 72 74 75 76 77 78 79 80 81 82 83 84 85 86 87 88 89 90 91 92 93 94 95 96 97 98 99 100	
TELESCOPE CASING LOG INDICATOR	
OTHER DATA	



C3	
PUMPING TEST	
HOURS PUMPED (nearest hour)	
PUMPING RATE (gal. per min. to nearest gal.)	
METHOD USED TO MEASURE PUMPING RATE	
WATER LEVEL (distance from land surface)	
BEFORE PUMPING	
WHEN PUMPING	
TYPE OF PUMP USED (for test)	
A air P piston T turbine	
C centrifugal R rotary O other (describe below)	
J jet S submersible	

PUMP INSTALLED	
DRILLER WILL INSTALL PUMP YES NO	
IF DRILLER INSTALLS PUMP, THIS SECTION MUST BE COMPLETED FOR ALL WELLS EXCEPT HOME USE TYPE OF PUMP INSTALLED PLACE (A,C,J,P,R,S,T,O) IN BOX - SEE ABOVE:	
CAPACITY GALLONS PER MINUTE (to nearest gallon)	
PUMP HORSE POWER	
PUMP COLUMN LENGTH (nearest ft.)	
CASING HEIGHT (circle appropriate box and enter casing height)	
LAND SURFACE (nearest foot)	

LOCATION OF WELL ON LOT	
SHOW PERMANENT STRUCTURE SUCH AS BUILDING, SEPTIC TANKS, AND/OR LANDMARKS AND INDICATE NOT LESS THAN TWO DISTANCES (MEASUREMENTS TO WELL)	
N	
E	
S	
W	
31 32 33 

CIRCLE APPROPRIATE LETTER	
A WELL WAS ABANDONED AND SEALED WHEN THIS WELL WAS COMPLETED	
E ELECTRIC LOG OBTAINED	
P TEST WELL CONVERTED TO PRODUCTION WELL	
I HEREBY CERTIFY THAT THIS WELL HAS BEEN CONSTRUCTED IN ACCORDANCE WITH COMAR 10.17.13 "WELL CONSTRUCTION" AND IN CONFORMANCE WITH ALL CONDITIONS STATED IN THE ABOVE CAPTIONED PERMIT, AND THAT THE INFORMATION PRESENTED HEREIN IS ACCURATE AND COMPLETE TO THE BEST OF MY KNOWLEDGE.	
DRILLERS IDENT. NO. 41	
DRILLERS SIGNATURE	
SITE SUPERVISOR (sign. of driller or journeyman responsible for sitework if different from permittee)	

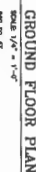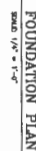490

[illegible]

All contractors to comply with applicable Building Codes:

17

GARAGE PLANS
SECTION A-A
SCALE: AS NOTED

SILVA NEW
6958 Westcott Place
Clarksville, MD 21029

Starcom Design/Build, Corp
6635-M COLUMBIA 100 PARKWAY
COLUMBIA, MARYLAND 21045
(410) 967-7700

REVISIONS:	DATE:
DESCRIPTION:	5-18-2020
FOR REVIEW	6-02-2020
FOR PERMIT	

DRAWN BY:
MARK J. BANDY, INC.
DATE: 5-11-2020