

The architectural design, drawings, and content of this form is the property of Keystone Custom Homes, Inc. and is protected under copyright law. Reproduction in any form without express written consent is strictly prohibited. All copyright notices are indicated by © and State Copyright Law (Title 17, United States Code) and the State Copyright Law of Pennsylvania. Copyright protection is not available for ideas, concepts, or designs, and is applicable to the written and/or electronic form of the design, and provides for specific statutory damages both civil and criminal.

227 GRANITE RUN DRIVE, SUITE 100
LANCASTER, PENNSYLVANIA 17601
PH: (717) 464-9060 • FAX: (717) 464-9046
www.keystoncustomhomes.com



KEYSTONE CUSTOM HOMES, INC.


SHEET DESCRIPTION: GARAGE SIDE ELEVATION
MODEL: EA0011
BURGER

DATE: DEC 9 2020
SCALE: AS NOTED
DRAWN BY: N. DEFO

SHEET NO: A1.3
PAGE: 70



I, Paul B. Elser, hereby certify that these documents were prepared or approved by me, and that I am a duly licensed professional engineer under the laws of the State of Maryland, License No. 35478, Expiration Date 09-10-2027.

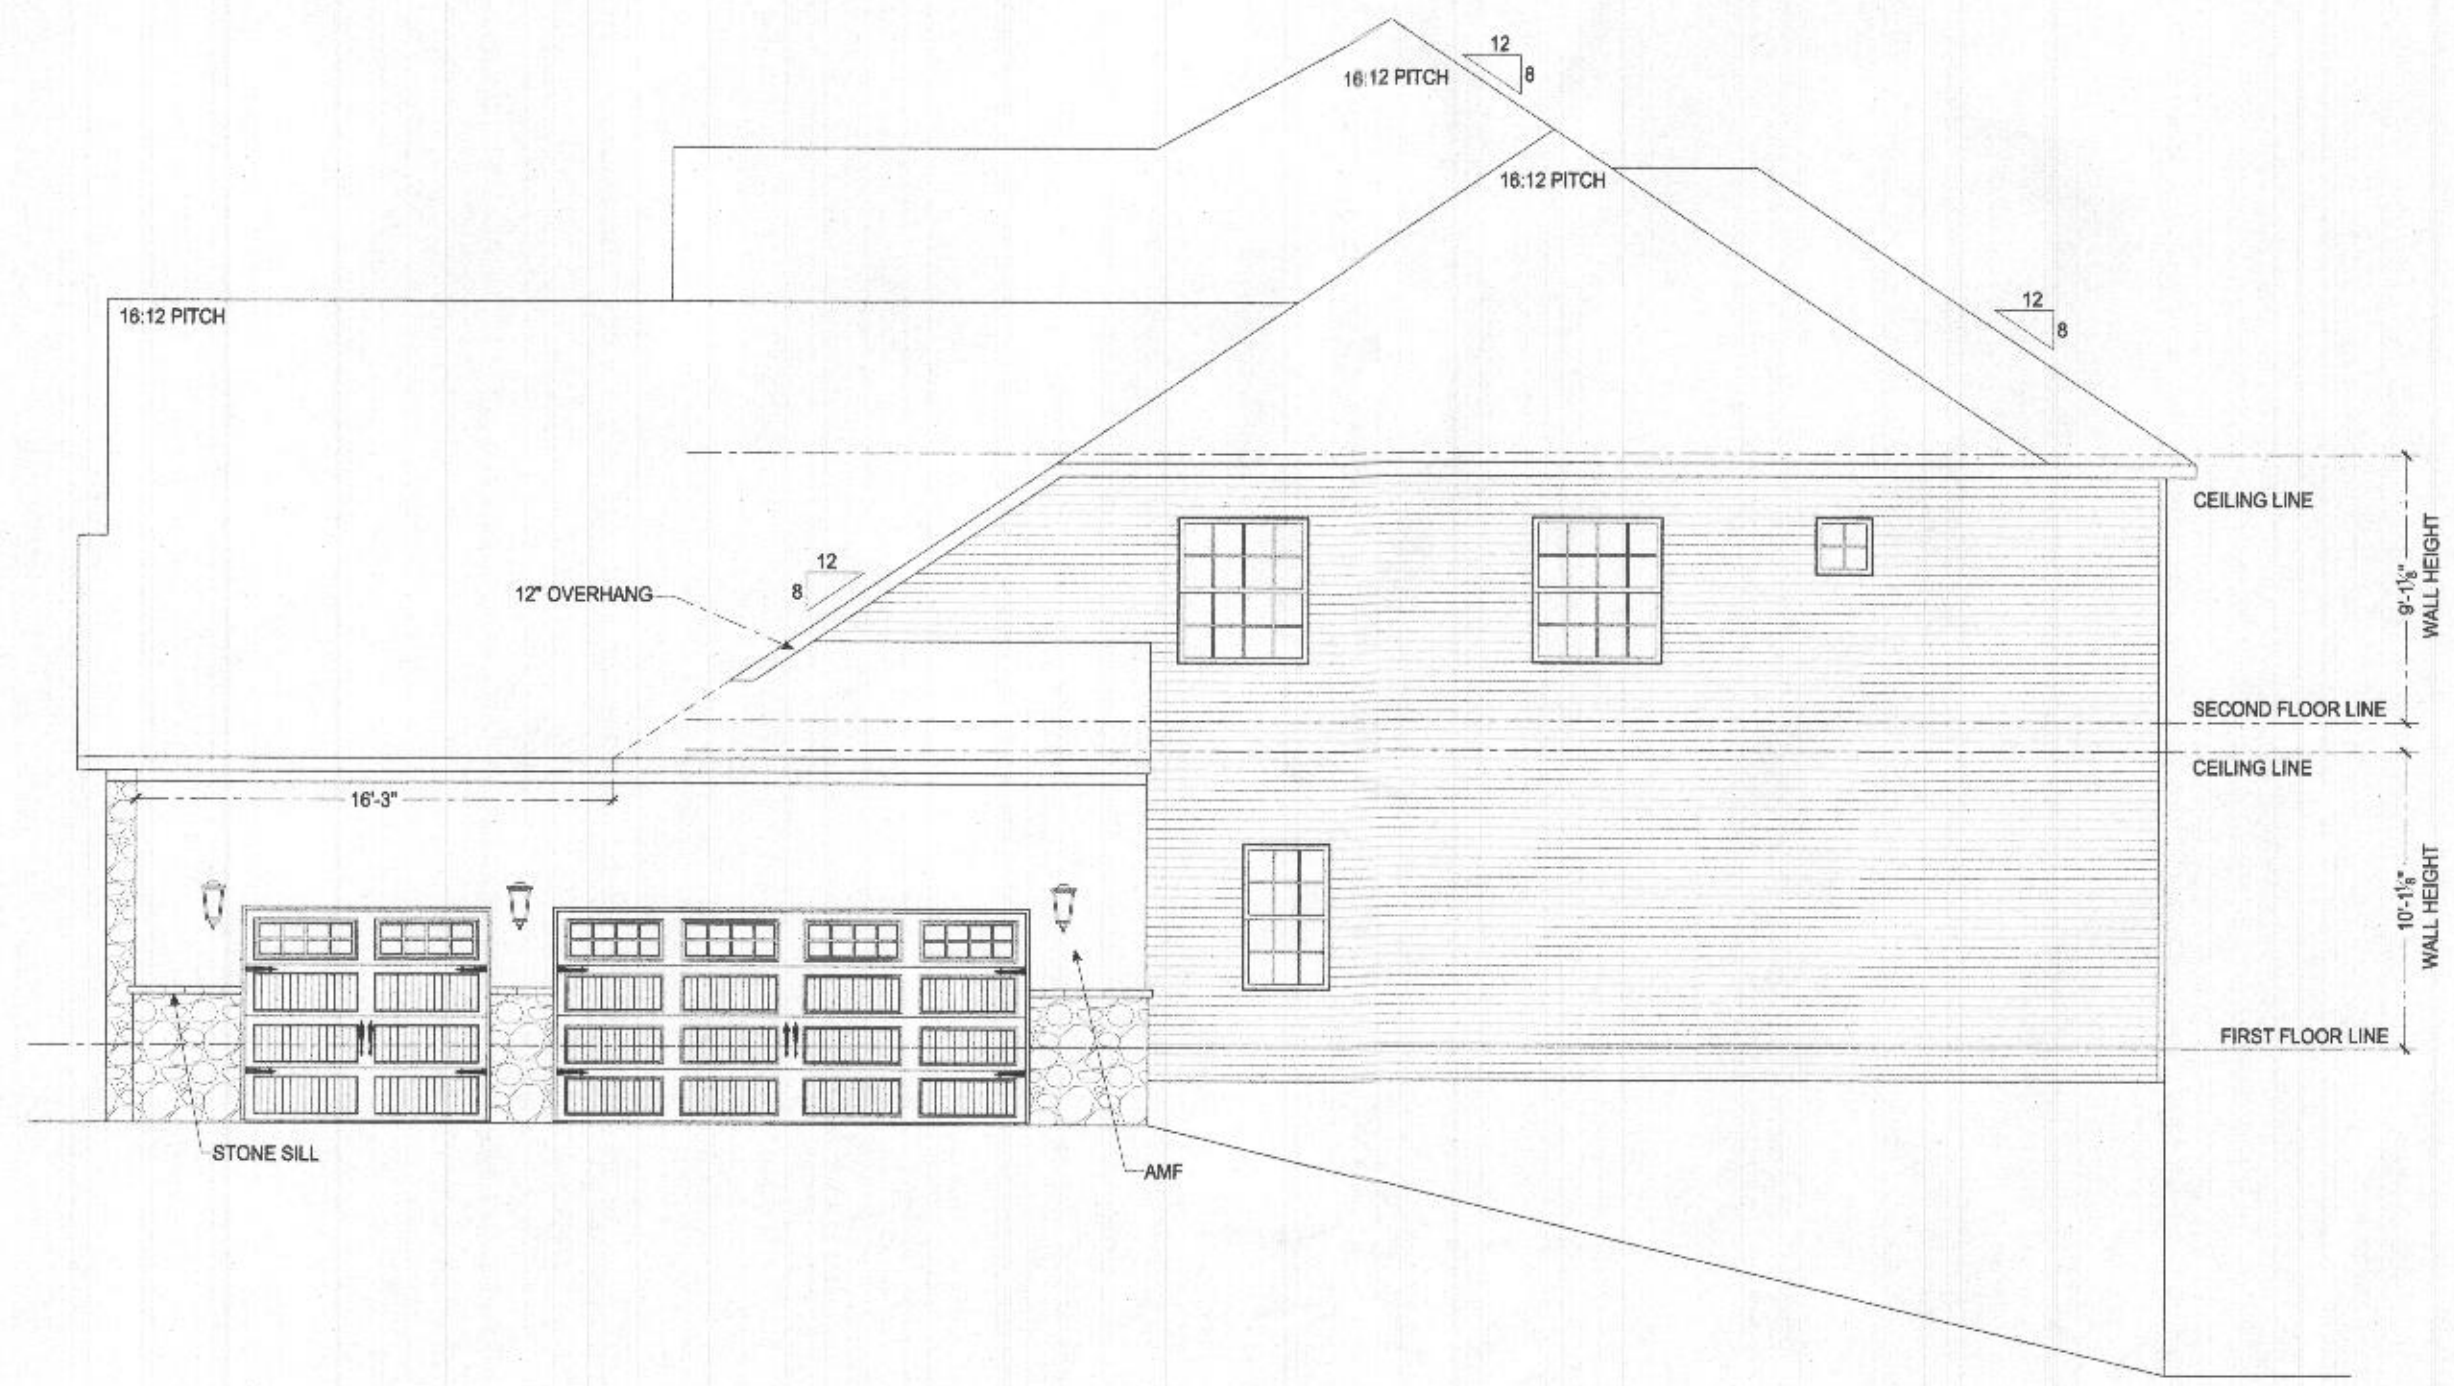

GARAGE SIDE ELEVATION
SCALE: 1/4" = 1'-0"

2



RESIDENTIAL SPRINKLER SYSTEM TO BE INSTALLED IN ACCORDANCE WITH THE 2015 IRC. THIRD PARTY AGENCY TO PROVIDE DRAWINGS AND INSTALL SYSTEM.

NOTE:
-OLD WORLD INTERIOR TRIM PACKAGE
-ALLOW 4" FOR ALL WINDOW/DOOR
HEADER TRIM

FIRST FLOOR PLAN
SCALE: 1/4" = 1'-0"


© Kaylene Guller/Horner, Inc.

KEYSTONE CUSTOM HOMES, INC.



227 GRANITE RUN DRIVE, SUITE 100
LANCASTER, PENNSYLVANIA 17601
PH: (717) 464-9060 • FAX: (717) 464-9046
www.keystonecustomhome.com



(ENGINEERED) HOLD DOWN BOLTS @
GARAGE CORNERS PER ST. 113 DETAIL



*Professional Certification. I hereby certify that these documents were prepared or approved by me, and that I am a duly licensed professional engineer under the law of the State of Maryland. License No. 25076, Expiration Date 04-15-2002.

 = 8" THICK POURED CONCRETE WALLS
10'-0" HIGH MAIN HOUSE BASEMENT WALLS STANDARD

 = 8" THICK POURED CONCRETE WALLS
CHECK P.D. FOR WALL HEIGHT UP CHIMNEY SPACE AND GARAGE WALLS

 = 6" THICK POURED CONCRETE WALLS
CHECK P.D. FOR WALL HEIGHT OF FRONT PORCH WALLS


FOUNDATION PLAN
SCALE: 1/4" = 1'-0"



227 GRANITE RUN DRIVE, SUITE 100
LANCASTER, PENNSYLVANIA 17601
PH: (717) 464-9060 • FAX: (717) 464-9046
www.keystonecustomhome.com

EA011
BURGER

KEYSTONE CUSTOM HOMES, INC.

NOTE TO HOMEOWNERS:
LOCATIONS SHOWN FOR FURNACE, PLUMBING, AND OTHER MECHANICAL
ITEMS WILL BE USED IF POSSIBLE. ACTUAL PLACEMENT OF FURNACE, WATER
HEATER, SUMP PUMP, ETC. MAY VARY DUE TO INDIVIDUAL SITE REQUIREMENTS.

DEC 9 2020
SCALE
AS NOTED
ISSUED BY
N. DEFEO

SHEET NO.
P1.2
DATE
anh70

GEN. KITCHEN NOTES:

NON-VENTED
HOOD: FRAMING
DIMENSION FROM
SUBFLOOR TO
UNDERSIDE OF CABINET
TO RANGE IS
5'-10" (30 1/4" H.
CABINETS)
6'-0" (42 1/4" H.
CABINETS)

FRAMING DIMENSIONS
UNLESS OTHERWISE NOTED

ALL COUNTERTOP
RECEPTACLES
ARE GFI PROTECTED

TYPICAL WINDOW CASING
REQUIRED, DO NOT USE
WIDER TRIM OPTION ON
WINDOW

KITCHEN SYMBOL LEGEND:



ON THE CABINET LAYOUT, ITEMS
SHOWN BELOW IN CIRCLES ARE
INCLUDED WITH THE PACKAGE.
ITEMS SHOWN BELOW IN
SQUARES ARE PRE-DESIGNED
LOCATIONS IF THE CLIENT
CHOSES THE OPTION
SEPARATELY.
AVAILABILITY AND INCLUSIONS
VARY PER PLAN/KITCHEN PACKAGE.

DB	Drawer Bank
GL	Glass Doors
SS	Slide Out Shelf
WB	Waste Basket
MW	Microwave (Alt. location w/ wall mount hood)
UC LIGHT	Under Cab. Light


GARDEN PKG INCL:

Tahoe Maple Cabinet Style - May Upgrade Separately
Small / Angled Crown Molding
Door Trays
** Drawer Bank (Max. Drawer Bank Size = 24" Larger Base Cabinets Will be Split)
** Upper Glass Wall Cabinets w/ Lighting
** Garbage Disposal (1/2 hp)
Installed Ice Maker Line
** Installed Recessed Light Package w/ White Trim Kits
Level 30 Kitchen Sink
Kitchen Faucet Upgrade
Level 140 Gourmet & Garden Kitchen Package Appliance Upgrade (incl: Gas Cooktop, Single Electric Wall Oven, Built-In Microwave in Oven Cabinet, Vented Range Hood, Dishwasher)
** Roll-Out Shelves
** Linen Range Base Cabinet for Under Cooktop
** Oven Cabinet for Wall Oven/Microwave
** Waste Basket Rollout Cabinet
** Specialty Kitchen Window
** Utility Cabinet with Fixed Shelf Kit
** 24" Deep Refrigerator Wall Cabinet, May Include Refrigerator End Panel(s) (REP)
** THESE INCLUSIONS VARY PER HOUSE DESIGN. PLEASE SEE PLAN FOR SPECIFIC INFORMATION REGARDING SIZE AND LOCATION.

NOTE: COMPARED TO STANDARD KITCHEN, MANY INCLUSIONS REPLACE EXISTING CABINETRY AND ARE NOT ADDITIONS.

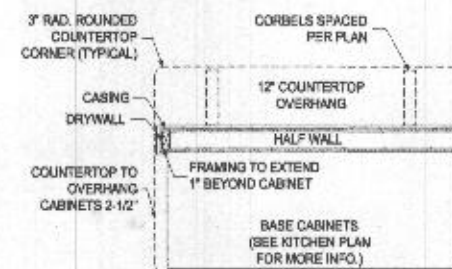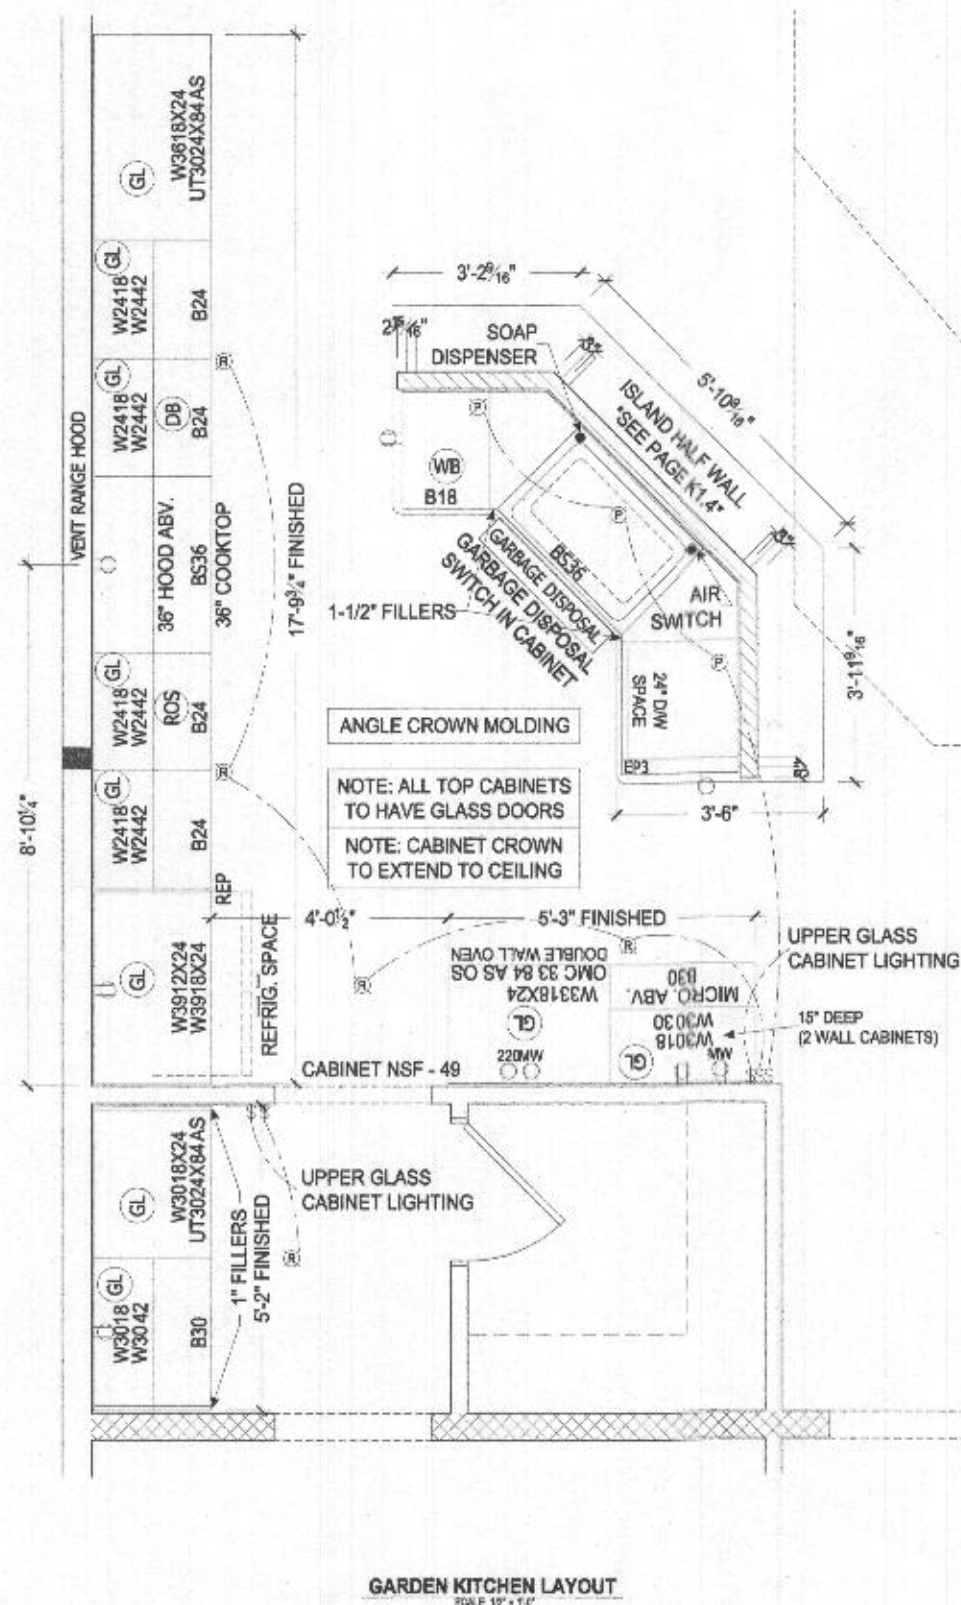

PLAN VIEW

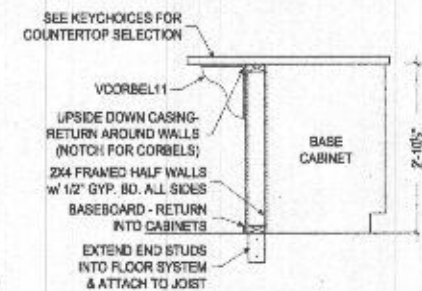

ISLAND SECTION

KITCHEN ISLAND w/ HALF WALL
SCALE 1/2\"/>



I, the undersigned, do hereby certify that these documents were prepared by me or under my direct supervision and that I am a duly licensed professional engineer under the laws of the State of Maryland. License No. 35478, Expiration Date: 10/2027.

The intellectual design, drawings, and content of this plan is the property of Keystone Custom Homes, Inc. and is protected under copyright law. Reproduction in any form without express written consent is strictly prohibited. All copyright notices are provided by United States Copyright Law (Title 17, United States Code) and are hereby incorporated for the intellectual protection of literary and artistic works. Patented and Unpatented Copyright protection laws apply to original and modified computer-aided designs, mechanical drawings, concepts and designs, and to applicable to intellectual and literary works. 

227 GRANITE RUN DRIVE, SUITE 100
LANCASTER, PENNSYLVANIA 17601
PH: (717) 464-9060 • FAX: (717) 464-9046
www.keystonecustomhomes.com



KEYSTONE CUSTOM HOMES, INC.

KITCHEN
EA4011
BURGER

DATE: 08/20/20
SCALE: AS NOTED
DRAWN BY: N. DEFOE

SHEET NO.
K1.3
anh70

[illegible]

100

[illegible]

PLAN VIEW
1" = 40'

04 FEET
1 inch = 10 ft.


[illegible]

SEQUENCE OF CONSTRUCTION

**NOTIFY SEWAGE CONTROL DIVISION 48 HOURS
PRIOR TO START OF CONSTRUCTION**

DAY 1 1. GRAB SAMPLES MUST BE

DAY 2 2. HOLD ON-SITE AUTOCONSTRUCTION MEETING

DAY 3-4 3. INITIAL GRADING OPERATIONS THAT ARE INCLUDED UNDER THE APT. O.G.
DRAINAGE PERMITS. DRAINAGE DITCHES & CHANNEL CONSTRUCTION. EXPOSED

DAY 7-10 4. EXCAVATE FOR TREATMENT BASIN SPACE AND STABLE IN
ACCORDANCE WITH TEMPORARY SLOPED NOTES

DAY 11-30 5. CONSTRUCT HOUSE, SINKHOLE AND CONSTRUCT BAYWEIR. INITIAL SETTING
LINE, TANK AND TREATERS

DAY 31-40 6. FINAL GRADING AND STABILIZE IN ACCORDANCE WITH PERMANENT SLOPED
NOTES. WITH THE APPROVAL OF THE OSAGE COUNTY SEWAGE CONTROL
DIVISION. REMOVE SITEWORK CONTROL. STAKES AND STABILIZE
ANY REMAINING DISTURBED AREAS.

NOTE: EROSION CONTROL MATTING SHALL BE PLACED IN PLACES WHERE DEMAND
NO-ENTRY BY VEGETATION UNTIL VEGETATION IS ESTABLISHED ON SLOPE 20%
SHOULD BE USED.

100

NOTE: TEMPORARY OR PERMANENT SEDIMENTATION AND STABILIZATION IS TO BE PERFORMED AT THE DISCHARGE OF THE SEDIMENT CONTROL MEASURES OR AT THE TAIL RAKE, AS REQUESTED BY THE 2011 MARSHLAND STANDARDS & SPECIFICATIONS, SOIL EROSION AND SEDIMENT CONTROL, WHICH EVER IS MORE STRINGENT.	STATION
NOTE: NO CHANGES ARE ALLOWED TO THE SEQUENCE OF CONSTRUCTION WITHOUT PRIOR WRITTEN SED APPROVAL.	END
NOTE: ALL SUPPLY SHEDS TO BE CONSTRUCTED ONLY TO DISPOSE COMPLIANCE AND REMAINED IMMEDIATELY AS REQUIRED.	BY
	DATE
	DATE
	DATE
	DATE
	DATE

[illegible]

GENERAL NOTES

1. THE LOT SHOWN HEREON WAS RECORDED ON THE PLAT INDICATING FOREST LANDS. PLAT NUMBER 19396, REFER PLAT FOR LOT DIMENSIONS, LOT AREA, ALL EASEMENTS & CONDITIONS.
2. THE EXISTING WELL SHOWN ON THIS PLAN (NO-05-102) BEEN FIELD LOCATED BY BENCHMARK ENGINEERING INC. 2020 AND IS ACCURATELY SHOWN.
3. THERE ARE NO EXISTING WELLS OR SEPTIC SYSTEMS WITHIN THE PROJECT'S BOUNDARY EXCEPT AS NOTED.
4. EXISTING SHOWN WAS BASED ON FIELD SURVEY TOPOGRAPHY C.B. MILLER & ASSOCIATES IN APRIL 2021, AND WAS SUPERSEDED BY FIELD SURVEY TOPOGRAPHY BY EDWARDS ENGINEERING, INC. JULY 2023.
5. ANY CHANGES TO A PRIVATE SEWAGE DISPOSAL AREA OR BULK SLUDG. REQUIRE A REVISION PROPOSED CORRECTION CERTIFICATE.
6. STORMWATER MANAGEMENT FOR THIS SITE IS PROVIDED BY A 10'-FEET ROAD AND WATER PAVED SURFACE. SLOPE: 1% FOR LINES 7-09-CBS. SURF DESIGN WAS BASED ON 200 IN. FOR LOT AREA. LOT 11 IS 10.8% IMPERVIOUS ON THIS AND SHOULD REQUIRE NO ADDITIONAL SURF TREATMENT.



