

Approved
MVE 1/16/26

Record Detail * (This section is required.)

Permit Type	Permit Number	Opened Date
Building/Residential/Misc/Deck	B26000095	01/12/2026
Description of Work		
SFD/CONSTRUCT 10x10 OPEN DECK		

Online BP.
g2 1/12/26[check spelling](#)

Address * (This section is required.)

Search Reset Clear Get Parcel & Owner

Street #	Street Name	Street Type
13492	ALLNUTT	LN
Unit Type	Unit #	X Coordinate
--Select--		-76.96502
City	State	Zip Code
HIGHLAND	MD	20777
	Primary	Y Coordinate
	Yes	39.1968

Parcel * (This section is required.)

Search Reset Clear Get Address & Owner

GIS ID *	Parcel	Parcel Area	Land Value	Improved Value	Exemption Value	Plan Area
854181	375	0.91	274400	1081800	807400	RURAL
Legal Description						
IMPSLOT 21 .918 A[]13492 ALLNUTT LN[]ALLNUTT FARMS EST S 4						

[check spelling](#)

Block	Lot	Census Tract	Council Dist	Inspection Dist	Supervisor Dist	Map #	DAP Zone
	21	605101	5				
Plan Area	State Tax Id	Subdivision Name					
	1405384796	ALLNUTT FARMS ESTATES					
Section	Area	Tax Map					
		34					
Grid	Zoning District	ADC Map					
34-16	RR-DEO	4933-F9					
SDP No.	Final Plan No.	WP File No.					
Record Plat No.	WS Contract No.	FDP No.			Primary		
4621					Yes		
Owner Occupied	Year Built	Historic District					
☐ Yes ☐ No	2019	☐ Yes ☒ No					
Historic District Registry No.	Stat Area	Flood Plain					
	5-04A	☐ Yes ☒ No					
Building No							

Owner * (This section is required.)

Search Reset Clear

Name *
STORE
Address Line 1
13492 ALLNUTT LN
Address Line 2
Address Line 3

Mail City
HIGHLAND
Mail State
MD
Mail Zip Code
20777
Phone
410-300-7062
Primary
Yes
E-mail

Cell Number

Fax Number

Professionals (This section is not required.)

License # *
08010117806
License Type *
MHIC Ind
Primary
Yes
Business Name
BARNABAS DOMOWSKI
First Name
BARNABAS
Middle Name
Last Name
DOMOWSKI
Address Line 1
8236 OLD MILL RD
Address Line 2
City
PASADENA
State
MD
ZIP Code
21122-0000
Phone 1
5206782538
Phone 2
Fax
E-mail
DECKINGMARYLAND@GMAIL.COM

Applicant (This section is not required.)

Search As Owner As Lic. Prof As Contact

Type *
Applicant
Relationship
Applicant
Primary
Yes
First Name
Barnabas
MI
Last Name
domowski
Full Name
Barnabas domowski
Organization Name
Maryland Decking
Street Address
8236 Old Mill road
Address Line 2
City
pasadena
State
MD
Zip Code
21122
Phone
443-867-4699
Cell
Fax
E-mail *
deckingmaryland@gmail.com

Addtl Info

Est Construction Cost *
4221
Construction Type
434 - Additions, Alterations and Conversions - Residential
Housing Units *
0
Number of Buildings *
0
Public Owned
No


MISC PERMIT INFO

MISCELLANEOUS PERMIT INFORMATION


Capital Project-No Fee * Capital Project Number
Fee Exempt *
Roadside Tree Project Permit * Roadside Tree Project Permit #
Existing Use *
SFD
Water
Private
Sewage
Private
Expiration Date
7/11/2026

Submit

Cancel

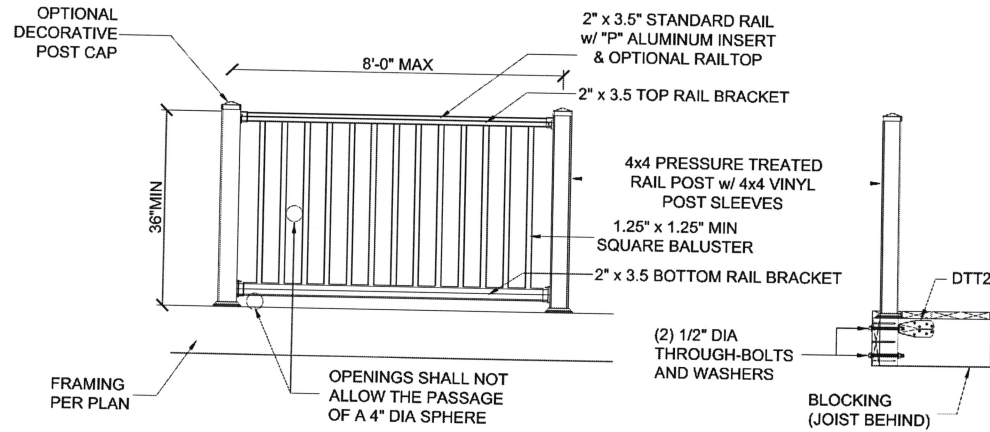


A VINYL DECK GUARD DETAIL
D2 N.T.S.

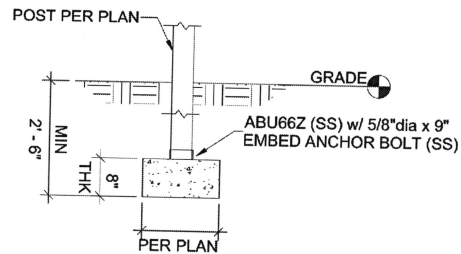


NOTE:
FOOTINGS WITHIN 5FT OF EXISTING STRUCTURE TO EXTEND DOWN TO MATCH EXISTING STRUCTURE FOUNDATION DEPTH

B TYPICAL POST TO FOOTING DETAIL
D1 N.T.S.

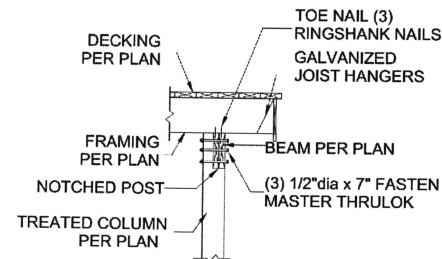


C TYPICAL BEAM TO POST DETAIL
D1 N.T.S.

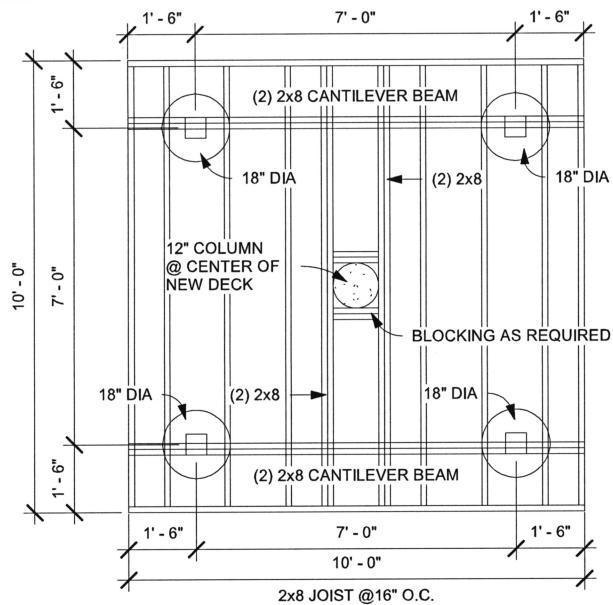


NOTES:

1. ALL HARDWARE, NAILS, SCREWS AND CONNECTORS TO BE CORROSION RESISTANT (GALVANIZED OR STAINLESS STEEL)
2. ALL LUMBER TO BE PRESSURE-TREATED NO. #2 GRADE SOUTHERN PINE OR BETTER
3. ALL TIMBER TO BE GROUND-CONTACT PRESSURE-TREATED NO. #2 GRADE SOUTHERN PINE OR BETTER
4. REFER TO IRC TABLE R602.3(1) FASTENING SCHEDULE FOR NAILING ATTACHMENTS NOT SPECIFIED ON THESE DRAWINGS

① Framing Plan
 3/8" = 1'-0"

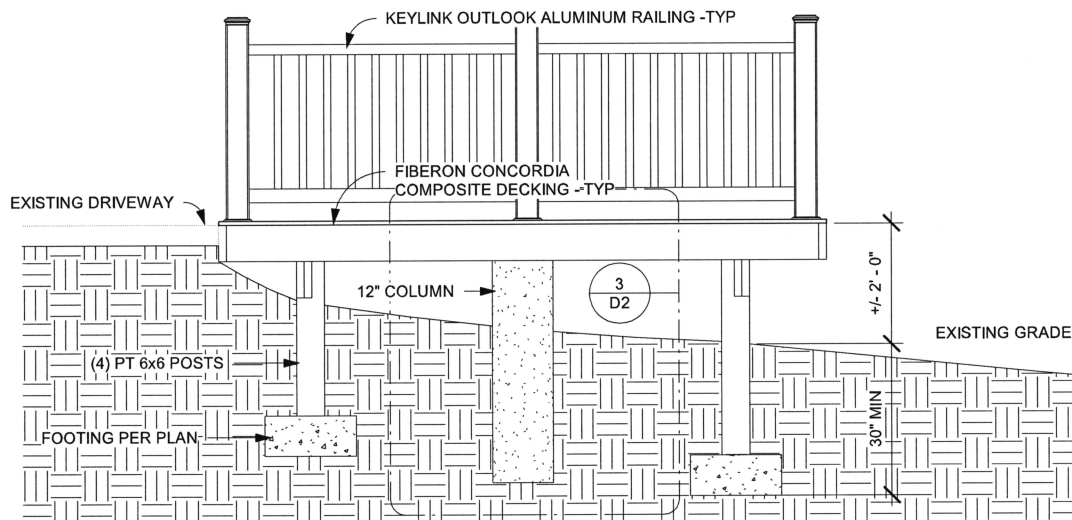

② Side Elevation
 1/2" = 1'-0"

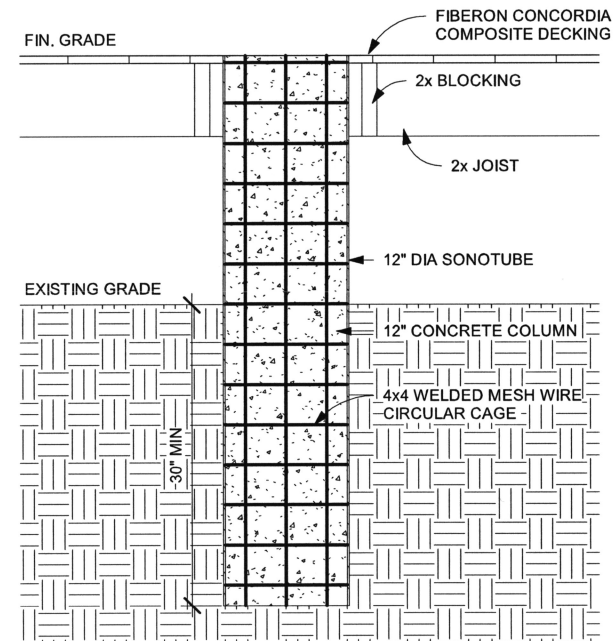

③ 12" Column Details
 1" = 1'-0"