

Menu Save Reset Cancel Help

Record Detail (This section is required.)

Permit Type Building/Residential/Alteration/SFD Permit Number B26000483 Opened Date 02/18/2026

Description of Work

SFD/ INTERIOR RENOVATION TO INCLUDE: FIRST FLOOR: KITCHEN TO BE RENOVATED. LIVING SPACE TO BE OPENED WITH NEW FRAMING FOR AN OPEN FLOOR PLAN. NEW GUEST ROOM IN EXISTING GARAGE. STAIRS TO REMAIN. NEW DOOR AND 6' X 4' PORCH AT SIDE OF HOUSE FOR NEW ENTRY. SECOND FLOOR: RENOVATION OF EXISTING BEDROOMS TO PROVIDE 3 SEPARATE ENSUITE BEDROOMS AND LAUNDRY SPACE.

[check spelling](#)

Address (This section is required.)

Search Reset Clear Get Parcel & Owner

Street # 3372 Street Name DANMARK Street Type DR
Unit Type --Select-- Unit # X Coordinate -77.0109 Y Coordinate 39.28412
City GLENWOOD State MD Zip Code 21738 Primary Yes

Parcel (This section is required.)

Search Reset Clear Get Address & Owner

GIS ID 892090 Parcel 106 Parcel Area 3.32 Land Value 318600 Improved Value 1041800 Exemption Value 723200 Plan Area RURAL

Legal Description

IMPSLOT 16 3.328 A[]3372 DANMARK DR[]CHOI PROPERTY

[check spelling](#)

Block 16 Census Tract 605601 Council Dist 5 Inspection Dist Supervisor Dist Map # DAP Zone
Plan Area State Tax Id 1404355148 Subdivision Name CHOI PROPERTY
Section Area Tax Map 14
Grid 14-23 Zoning District RR-DEO ADC Map 4812-J5
SDP No. Final Plan No. WP File No.
Record Plat No. 10631 WS Contract No. FDP No. Primary Yes
Owner Occupied Year Built 1995 Historic District Yes No
Historic District Registry No. Stat Area 4-06 Flood Plain Yes No
Building No

Owner (This section is not required.)

Search Reset Clear

Name DELAC
Address Line 1 3372 DANMARK DR
Address Line 2

Address Line 3

Mail City GLENWOOD
Mail State MD
Mail Zip Code 21738
Phone 443-963-1077
Primary Yes
E-mail

Approved 3/5/2026
RRT

Online BP.
gjs 2/24/26

Cell Number

Fax Number

Professionals (This section is not required.)

License # *	Business Name			
21040015709	N/A			
License Type *	First Name	Middle Name	Last Name	
Architect	ADAM		CARBALLO	
Primary	Address Line 1			
No	1816 ALICEANNA STREET			
	Address Line 2			
	CARBALLO ARCHITECTURE, LLC			
	City		State	ZIP Code
	BALTIMORE		MD	21231-0000
	Phone 1	Phone 2	Fax	
	4105376052			
	E-mail			
	ADAM@CARBALLOARCH.COM			

Applicant (This section is not required.)

Search As Owner As Lic. Prof As Contact

Type *	First Name	MI	Last Name	
Applicant	Adam		Carballo	
Relationship	Full Name			
Applicant	Adam Carballo			
Primary	Organization Name			
No	Carballo Architecture			
	Street Address			
	1816 Aliceanna St			
	Address Line 2			
	City		State	Zip Code
	Baltimore		MD	21231
	Phone	Cell	Fax	
	443-963-1077			
	E-mail *			
	info@carballoarch.com			

Contact (This section is not required.)

Search As Owner As Lic. Prof As Contact

Type	First Name	MI	Last Name	
Contact	Adam		Carballo	
Relationship	Full Name			
Applicant	Adam Carballo			
Primary	Organization Name			
Yes	Carballo Architecture			
	Street Address			
	1816 Aliceanna St			
	Address Line 2			
	City		State	Zip Code
	Baltimore		MD	21231
	Phone	Cell	Fax	
	443-963-1077			
	E-mail			
	info@carballoarch.com			

Addtl Info

Est Construction Cost *	Housing Units *	Number of Buildings *	Public Owned
25000	0	0	No
Construction Type			
434 - Additions, Alterations and Conversions - Residential			

RESIDENTIAL ALTERATION INFO

RESIDENTIAL ALTERATION INFORMATION

Total Square Footage *	No of Stories *	Basement	Bedrooms	Full Baths	Half Baths	Water *	Sewage *
1500	SQFT (Number) 2	(Number) Partially Finished		(Number)	(Number)	(Number) Private	Private

Existing Utilities *
Gas & Electric

Existing Heating System *
Electric

Existing Sprinkler System *
None

Type of New Fireplace
--Select--

Expiration Date
8/19/2026

Submit Cancel

DANMARK DRIVE

3356 DANMARK DR

225.00' LOT

3380 DANMARK DR

677.97' LOT

30'-0" B.R.L

NEW PORCH

EXISTING DRIVEWAY

100' - 0" EXISTING SETBACK

EXISTING WALKWAY

75'-0" B.R.L

30'-0" B.R.L

610.40' LOT

83' - 9" EXISTING SETBACK

80' - 9"

1

22 -

64' - 6" EXISTING SETBACK

3372 DANMARK DRIVE
INTERIOR RENOVATION, FACADE ALTERATION,
NEW SIDE PORCH
NO CHANGE TO BUILDING FOOTPRINT OR
HEIGHT

LEGEND:

	INTERIOR RENOVATION
	DECK / PORCH
	NOT IN SCOPE
	SUBJECT PROPERTY LINE
	ADJACENT PROPERTY LINE
	BUILDING RESTRICTION LINE (B.R.L.)

469'-9" EXISTING SETBACK

1

1" = 20'-0"



3372 DANMARK DRIVE, GLENWOOD,
MD 21738



[illegible]

- GENERAL NOTES
- DO NOT SCALE DRAWINGS.
 - CONTRACTOR IS RESPONSIBLE FOR PULLING ALL PERMITS AND PAYING ANY ASSOCIATIVE FEES.
 - INTERIOR FINISHES ARE CLIENT'S CHOICE
 - INTERIOR LIGHTING SELECTION ARE CLIENT'S CHOICE
 - DOOR TYPE SYMBOL
 - 36" DENOTES DOOR WIDTH, DOOR STYLE CLIENT'S CHOICE, ALL DOORS ARE 6'-6" IN HEIGHT.





3372 DANMARK DRIVE, GLENWOOD,
MD 21738



3 GARAGE FLOOR FRAMING
3/16" = 1'-0"




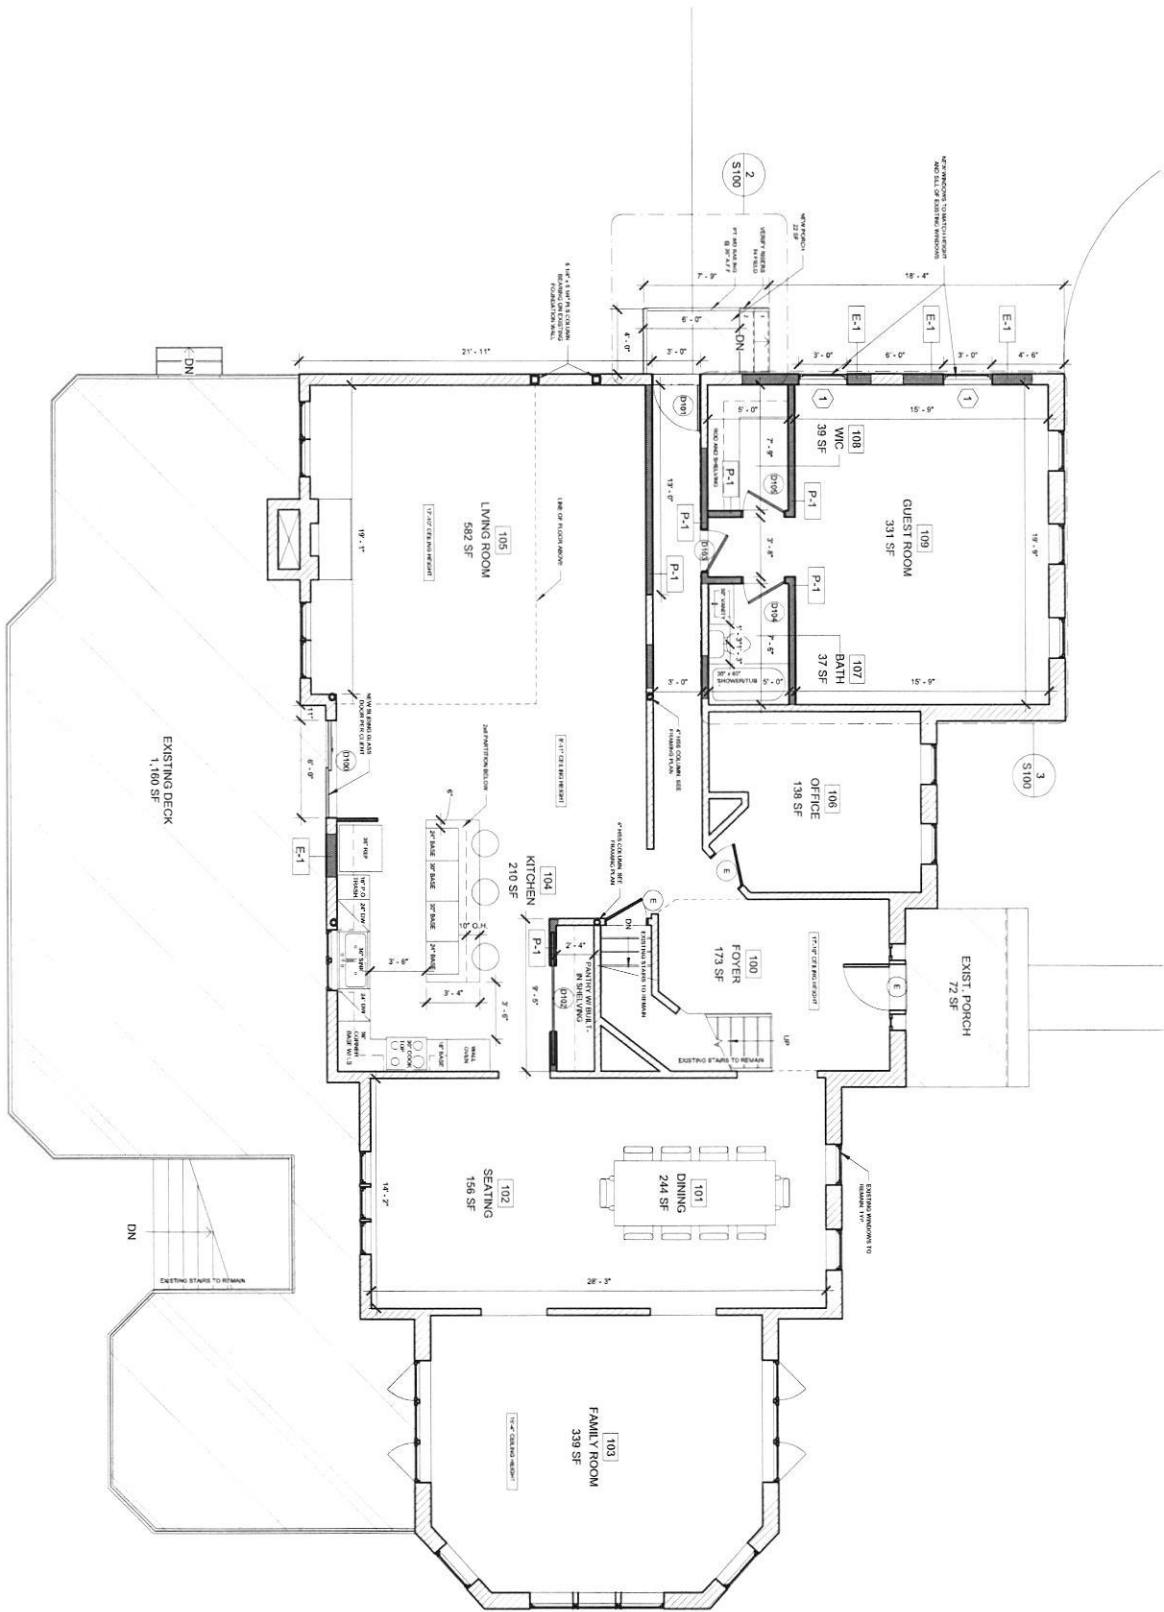

WALL LEGEND

- NEW PARTITION
- EXISTING PARTITION
- NOT IN SCOPE

GENERAL NOTES

- DO NOT SCALE DRAWINGS
- CONTRACTOR IS RESPONSIBLE FOR OBTAINING ALL PERMITS AND PAYING ANY ASSOCIATED FEES
- CONTRACTOR SHALL COMPLY WITH ALL HEALTH AND LIFE SAFETY REQUIREMENTS AS DIRECTED BY HOWARD COUNTY AND THE STATE OF MARYLAND
- INTERIOR FINISHES ARE CLIENT'S CHOICE
- INTERIOR LIGHTING SELECTION ARE CLIENT'S CHOICE
- DOOR TYPE SYMBOL
- 36" DENOTES DOOR WIDTH, DOOR STYLE CLIENT'S CHOICE, ALL DOORS ARE 6'-8" IN HEIGHT

1 FIRST FLOOR PLAN
3/16" = 1'-0"




3372 DANMARK DRIVE, GLENWOOD,
MD 21738






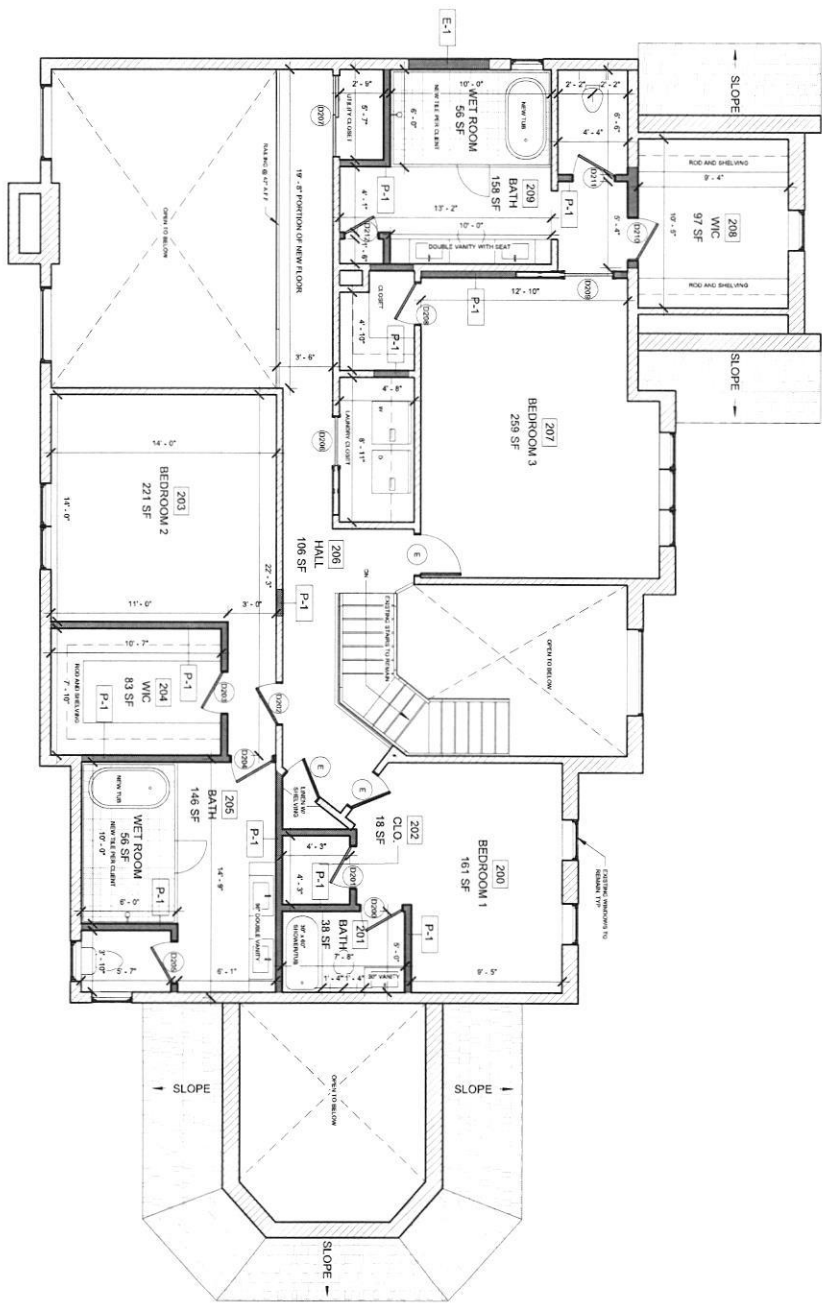

1 SECOND FLOOR PLAN
3/16" = 1'-0"



WALL LEGEND

- NEW PARTITION
- EXISTING PARTITION
- NOT IN SCOPE

GENERAL NOTES

- DO NOT SCALE DRAWINGS.
- CONTRACTOR IS RESPONSIBLE FOR OBTAINING ALL PERMITS AND PAYING ANY ASSOCIATIVE FEES.
- CONTRACTOR SHALL COMPLY WITH ALL HEALTH AND LIFE SAFETY REQUIREMENTS AS DIRECTED BY HOWARD COUNTY AND THE STATE OF MARYLAND.
- INTERIOR FINISHES ARE CLIENT'S CHOICE.
- INTERIOR LIGHTING SELECTION ARE CLIENT'S CHOICE.
- DOOR TYPE SYMBOL: 36" DENOTES DOOR WIDTH, DOOR STYLE CLIENT'S CHOICE, ALL DOORS ARE 6'-8" IN HEIGHT.

3372 DANMARK DRIVE, GLENWOOD,
MD 21738







3372 DANMARK DRIVE - DOOR SCHEDULE


DOOR NO.	ROOM NO.	LOCATION	WIDTH	HEIGHT	DOOR TYPE	MATERIAL	CORE	LOCKSET	VISION PANEL	FIRE RATING	NOTES
D100	105	LIVING ROOM	72"	6'-8"	SLIDING GLASS DOOR	VINYL	N/A	ENTRY	-	-	
D101	105	LIVING ROOM	34"	6'-8"	SWING	FIBERGLASS	INSUL	ENTRY	-	-	
D102	104	KITCHEN	48"	6'-8"	POCKET (DOUBLE)	WOOD	HOLLOW	PASSAGE	-	-	
D103	109	GUEST ROOM	30"	6'-8"	SWING	WOOD	HOLLOW	PRIVACY	-	-	
D104	109	GUEST ROOM	30"	6'-8"	SWING	WOOD	HOLLOW	PRIVACY	-	-	
D105	109	GUEST ROOM	30"	6'-8"	SWING	WOOD	HOLLOW	PASSAGE	-	-	
D200	201	BATH	30"	6'-8"	SWING	WOOD	HOLLOW	PRIVACY	-	-	
D201	202	CLO	30"	6'-8"	SWING	WOOD	HOLLOW	PASSAGE	-	-	
D202	203	BEDROOM 2	30"	6'-8"	SWING	WOOD	HOLLOW	PRIVACY	-	-	
D203	204	WIC	30"	6'-8"	SWING	WOOD	HOLLOW	PASSAGE	-	-	
D204	205	BATH	30"	6'-8"	SWING	WOOD	HOLLOW	PASSAGE	-	-	
D205	205	BATH	30"	6'-8"	POCKET	WOOD	HOLLOW	PRIVACY	-	-	
D206	206	HALL	36"	6'-8"	SLIDING (DOUBLE)	WOOD	HOLLOW	PASSAGE	-	-	
D207	206	HALL	60"	6'-8"	SWING	WOOD	HOLLOW	PASSAGE	-	-	
D208	207	BEDROOM 3	30"	6'-8"	SWING	WOOD	HOLLOW	PRIVACY	-	-	
D209	207	BEDROOM 3	36"	6'-8"	POCKET	WOOD	HOLLOW	PRIVACY	-	-	
D210	208	WIC	30"	6'-8"	SWING	WOOD	HOLLOW	PASSAGE	-	-	
D211	209	BATH	30"	6'-8"	SWING	WOOD	HOLLOW	PRIVACY	-	-	
D212	209	BATH	24"	6'-8"	SWING	WOOD	HOLLOW	PASSAGE	-	-	

7820 CARTERET RD - WINDOW SCHEDULE1						
No.	WINDOW WIDTH	WINDOW HEIGHT	STYLE	WINDOW MATERIAL	GLAZING	NOTE
1	36"	72"		DOUBLE HUNG	VINYL (WHITE)	DOUBLE (INSULATED)
						MATCH SILL OF EXISTING

INTERIOR PARTITION P-1

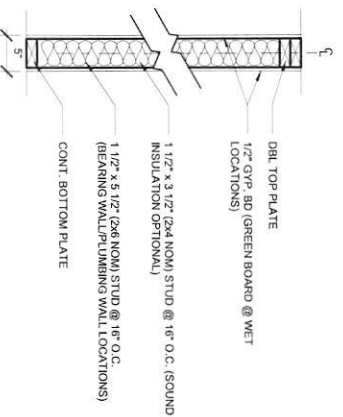

EXTERIOR PARTITION E-1

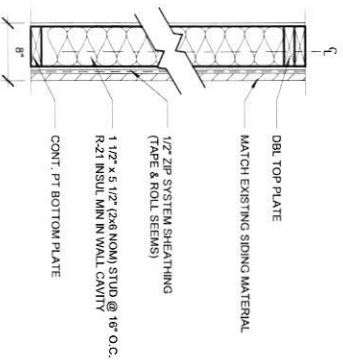

1 WALL DETAILS
1" = 1'-0"

1 DOOR SCHEDULE & WALL DETAILS
1" = 1'-0"

